


SITE PLAN  
SCALE 1:250

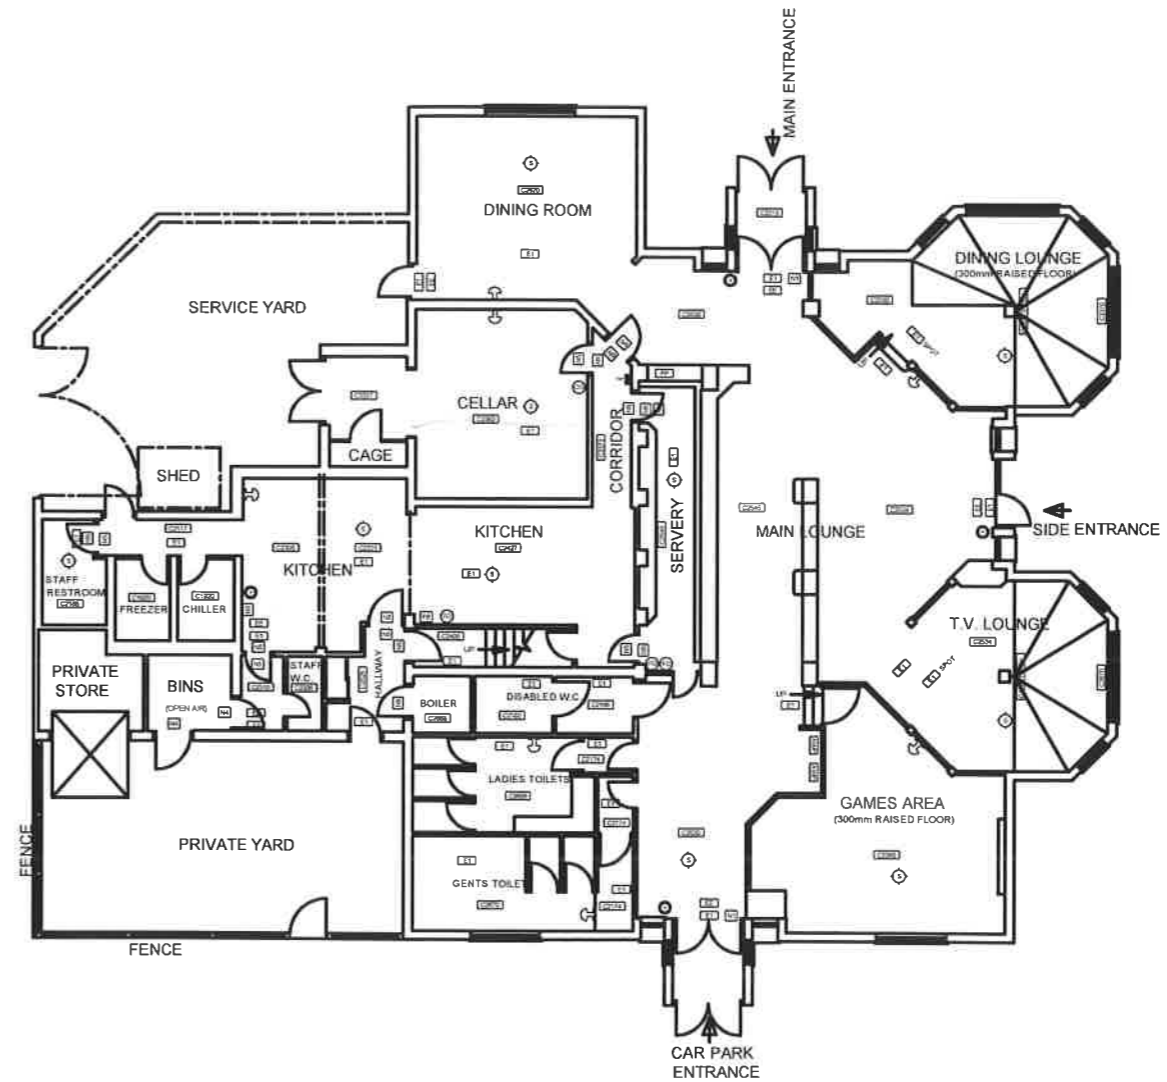

EXISTING GROUND FLOOR PLAN 2004  
SCALE 1:100

**NOTE:**  
Do not scale off this drawing. All dimensions to be checked on site by the Contractor. Any discrepancy to be reported to the Architect.

**KEY**

- [N1] General Fire Notice
- [N2] Staff Fire Notice
- [N3] 'Fire Door Keep Locked' sign
- [N4] 'Fire Exit Keep Clear' sign
- [N5] 'Fire Door Keep Closed' sign
- [FB] Fire Blanket
- [DP] Dry Powder Fire Extinguisher
- [CC] Carbon Dioxide Fire Extinguisher
- [FC] Foam Fire Extinguisher
- [WA] Water Fire Extinguisher
- [E1] Emergency Light Fitting
- [EE] Emergency Exit Sign
- [H] Heat Detector
- [S] Smoke Detector
- [C] Break Glass Call Point
- [FAS] Fire Alarm Sounder
- [FAP] Fire Alarm Panel
- [AWP] Amusement with Prizes
- [SWP] Skill with Prizes
- [ATM] Cash machines
- [PP] Pay Phone
- [C2860] Ceiling Height



**CHARLES WELLS**  
PROPERTY SERVICES DEPARTMENT  
THE BURNLEY, HAVLOCK STREET,  
BEDFORD MK40 4LL  
Tel: 01234 576766 Fax: 01234 761056

**HOUSE**  
THE BEAR  
LONG LAWFORD

**DRAWING**  
EXISTING GROUND FLOOR PLAN

**SCALE** 1:100 & 1:250  
**DATE** OCTOBER 2004  
**DRAWN BY** DWB

**DRAWING No.**  
B8