



**NOTE:**  
Do not scale off this drawing. All dimensions to be checked on site by the Contractor. Any discrepancy to be reported to the Architect.

- KEY**
- [N1] General Fire Notice
  - [N2] Staff Fire Notice
  - [N3] 'Fire Door Keep Locked' sign
  - [N4] 'Fire Exit Keep Clear' sign
  - [N5] 'Fire Door Keep Closed' sign
  - [FB] Fire Blanket
  - [DP] Dry Powder Fire Extinguisher
  - [CO] Carbon Dioxide Fire Extinguisher
  - [FO] Foam Fire Extinguisher
  - [WA] Water Fire Extinguisher
  - [E1] Emergency Light Fitting
  - [EE] Emergency Exit Sign
  - [H] Heat Detector
  - [S] Smoke Detector
  - [C] Break Glass Call Point
  - [SOUND] Fire Alarm Sounder
  - [FAP] Fire Alarm Panel
  - [AWP] Amusement with Prizes
  - [SWP] Skill with Prizes
  - [ATM] Cash machines
  - [PP] Pay Phone
  - [CE2860] Ceiling Height

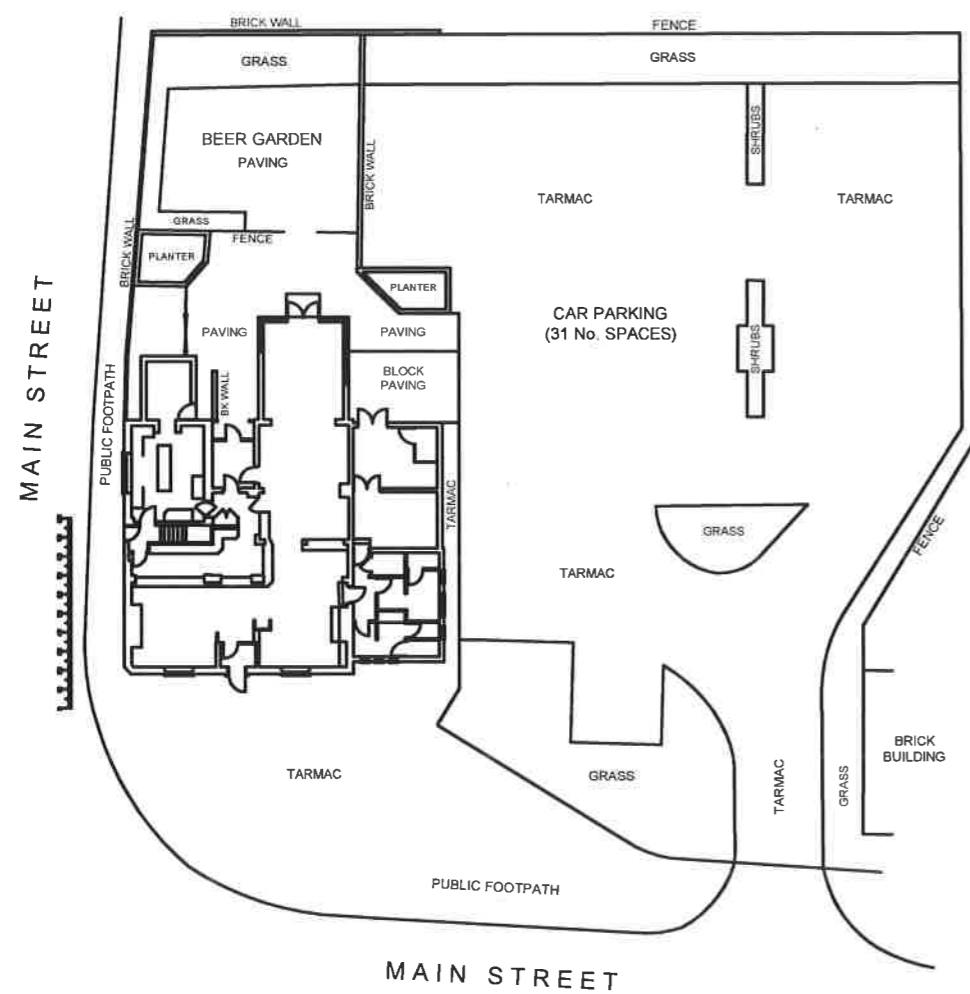

**SITE LAYOUT**  
**SCALE 1:200**

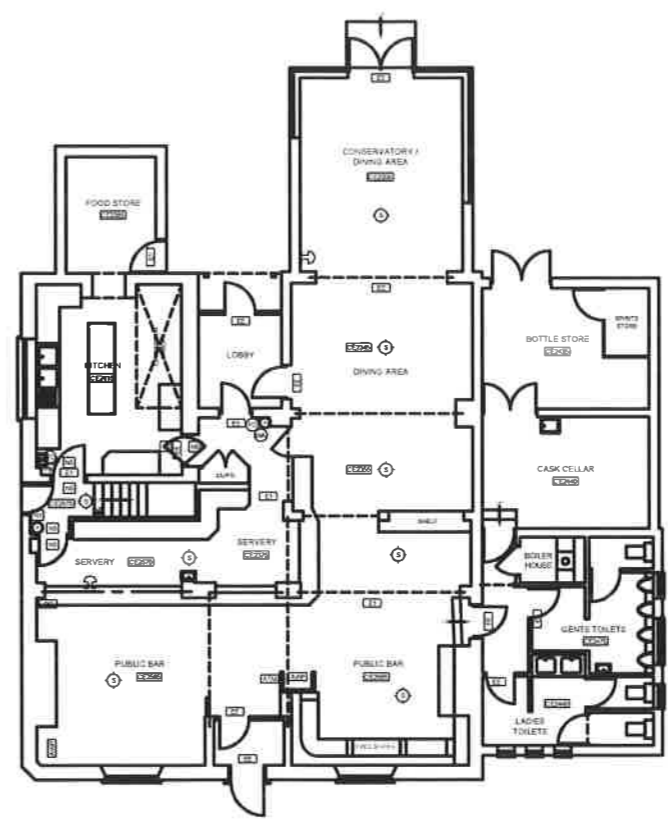

**EXISTING GROUND FLOOR**  
**PLAN 2005**  
**SCALE 1:100**

**PROPERTY SERVICES DEPARTMENT**  
**THE BREWERY, HAVLOCK STREET,**  
**HUNTINGDON MK40 4JJ**  
Tel. 01224 272768 Fax. 01224 761056

**PROJECT**  
**BARLEY MOW**  
**HARTFORD**  
**HUNTINGDON**

**DRAWING**  
**EXISTING GROUND FLOOR PLAN**  
**SITE LAYOUT**

**SCALE** 1:100, 1:200  
**DATE** MARCH 2005  
**DRAWN BY** CPS

**DRAWING No.**  
**B1A**