


NOTE:
Do not scale off this drawing. All dimensions to be checked on site by the Contractor. Any discrepancy to be reported to the Architect.

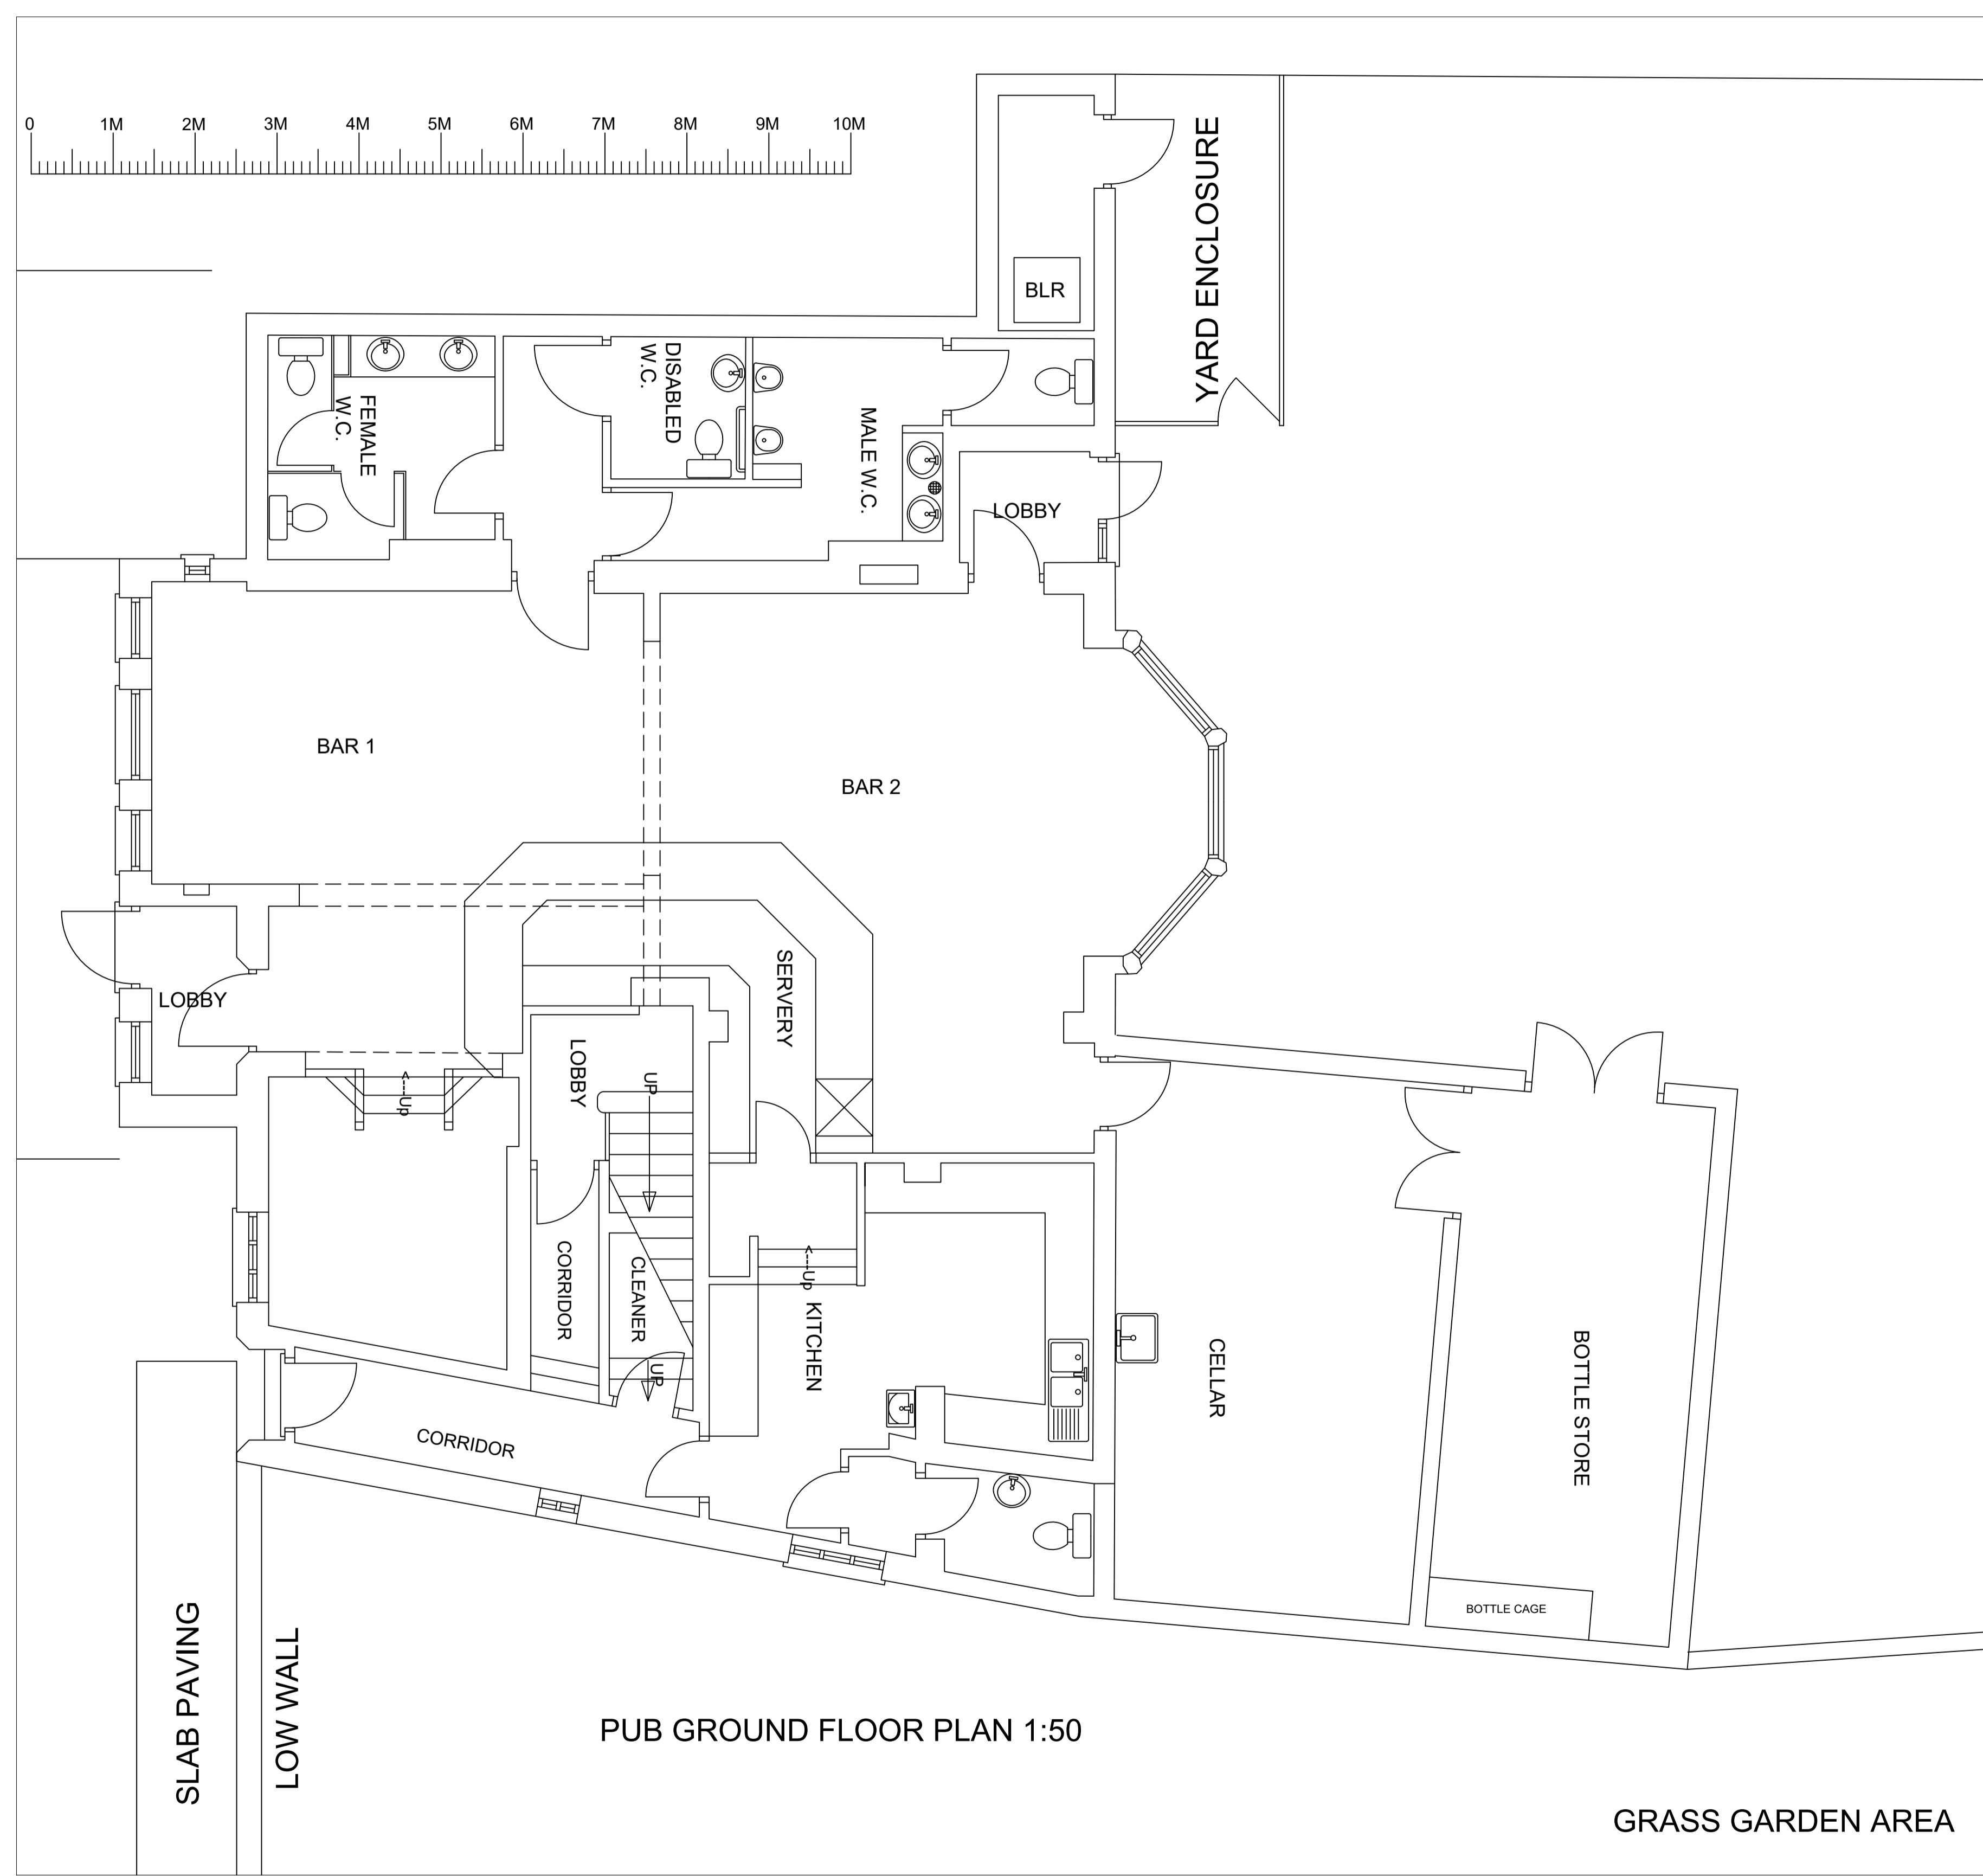

PUB GROUND FLOOR PLAN 1:50


CHARLESWELLS
 PROPERTY SERVICES DEPARTMENT
 THE BREWERY, HAVELOCK STREET,
 BEDFORD MK40 4LU.
 Tel.01234 272766 Fax.01234 761056

HOUSE
THE KINGS ARMS
NEWPORT PAGNELL

DRAWING
GROUND FLOOR BUILDING PLAN

SCALE 1:50
DATE Jan 2010
DRAWN BY DB

DRAWING No.
K4 -001