



site plan
scale 1:100

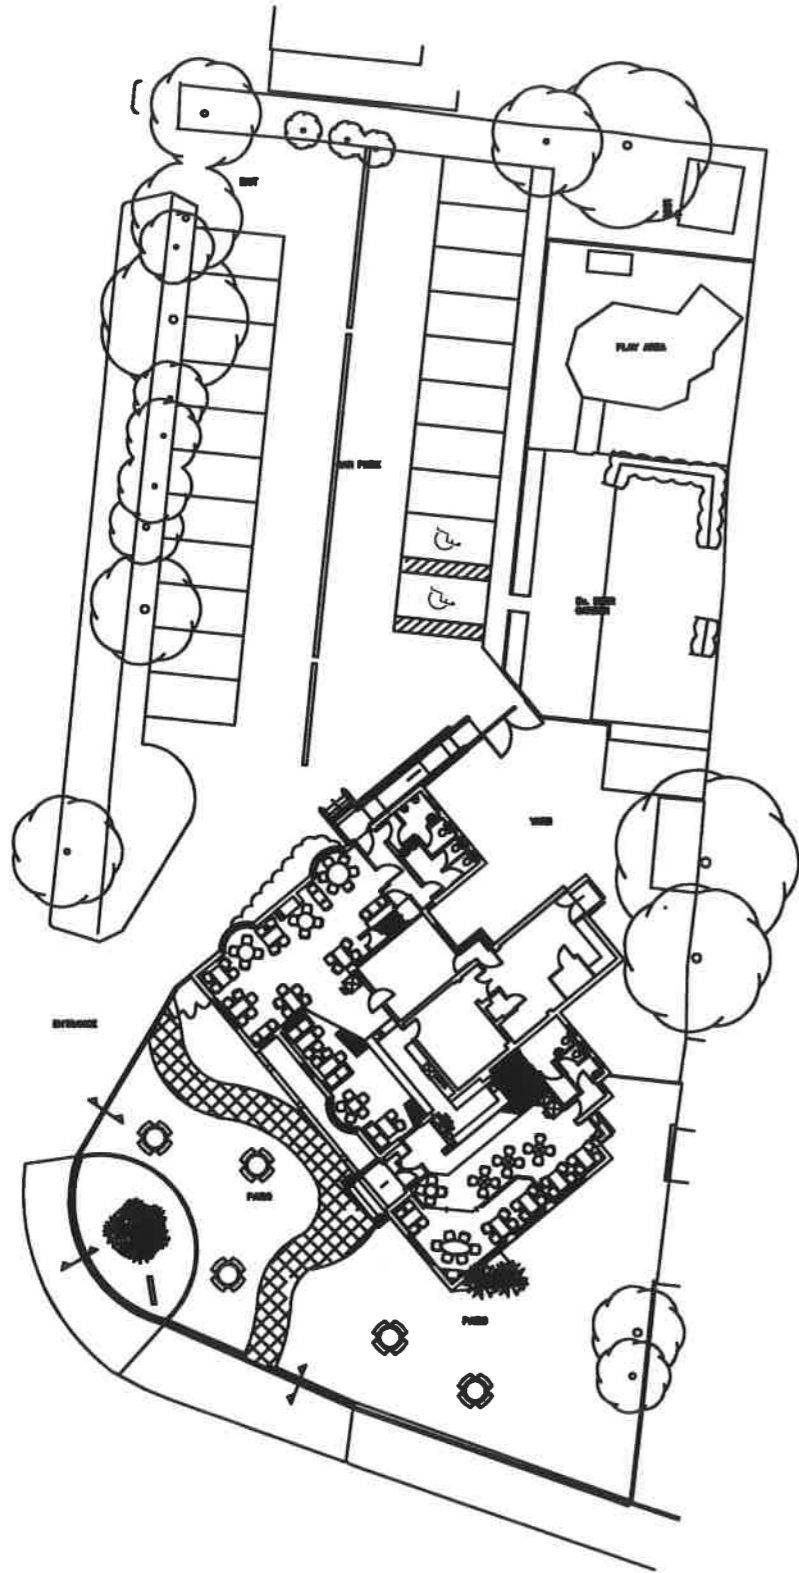

ground floor plan
scale 1:100

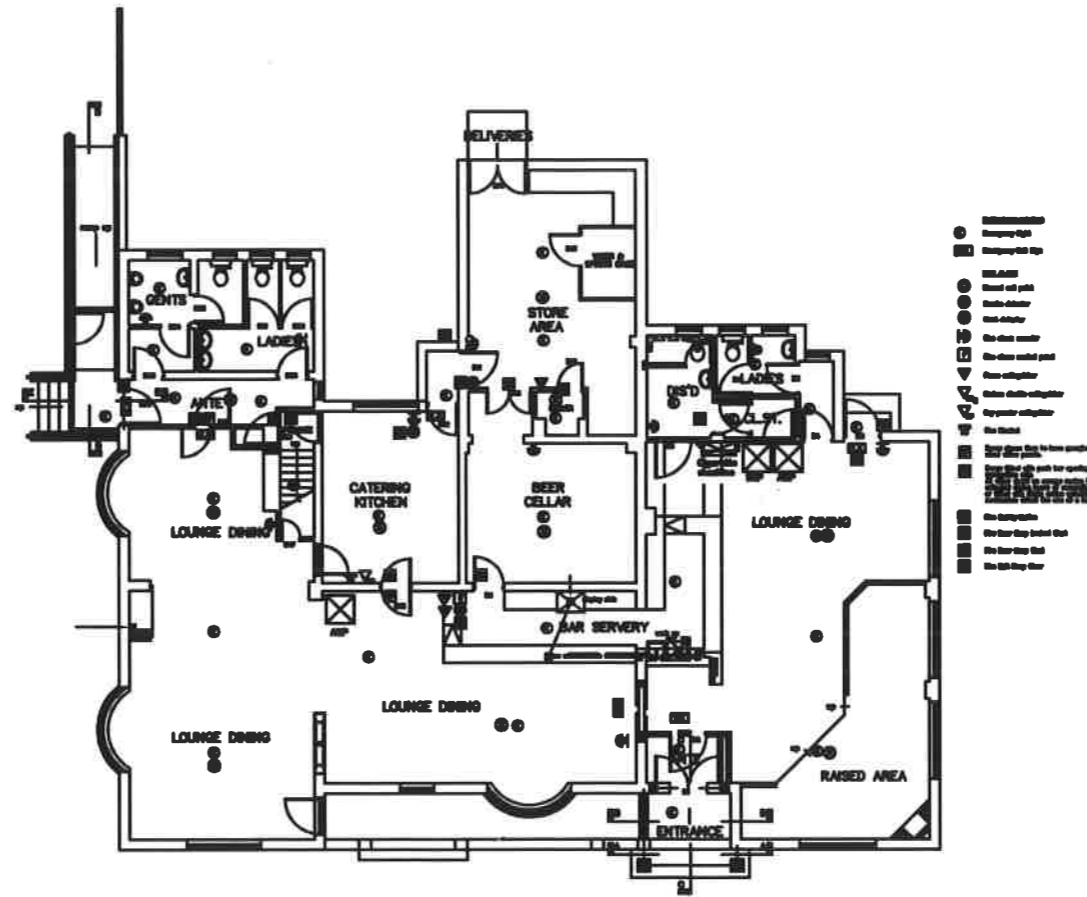

NOTES
The designers and details on this drawing are copyright and must not be reproduced without the written permission of the designer.
Contractors are to check all sizes and dimensions before cutting out any site or structure. Any errors or discrepancies to be reported to the designer.
Do not scale off this drawing.

REVISIONS DATE

DRAWING DESCRIPTION
Magistrates Plan

JOB TITLE
THE WHITE HORSE
BEDFORD

CLIENT
CHARLES WELLS LTD.

DRAWN BY C.P.	SOME 1: 100 & 1:200
DATE 22-02-05	DRAWING NO. W14
ORDERED	REVISION

John Dixon & Associates Limited,
618 Oldham Road,
Faisworth,
Manchester,
M35 9JQ

TEL : 0161 682 0964
FAX : 0161 683 4106
E-MAIL : info@johndixon.co.uk

