


NOTES
 The designs and details on this drawing are copyright and must not be reproduced without the written permission of the designer. Contractors are to check all sizes and dimensions before setting out any site or shopwork. Any errors or discrepancies to be reported to the designer.
 Do not scale off this drawing.

REVISIONS DATE

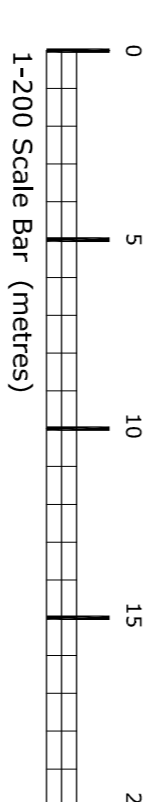

PLANNING

DRAWING DESCRIPTION
 EXISTING AND PROPOSED
 SITE PLAN

JOB TITLE
 THE RED LION
 HASTINGS


CLIENT
 CHARLES WELLS

DRAWN BY CP	SCALE 1:200 @ A1
DATE JULY 2016	DRAWING NO. 1783 - 05
CHECKED	REVISION


John Dixon & Associates Ltd.
 618 Ockham Road,
 Faversham,
 Kent ME13 9SL
 TEL : 0161 682 0964
 FAX : 0161 683 4106
 E-MAIL : info@jondixon.co.uk

ida
 architecture
 interior design
 Project management

EXISTING SITE PLAN
 SCALE 1:200

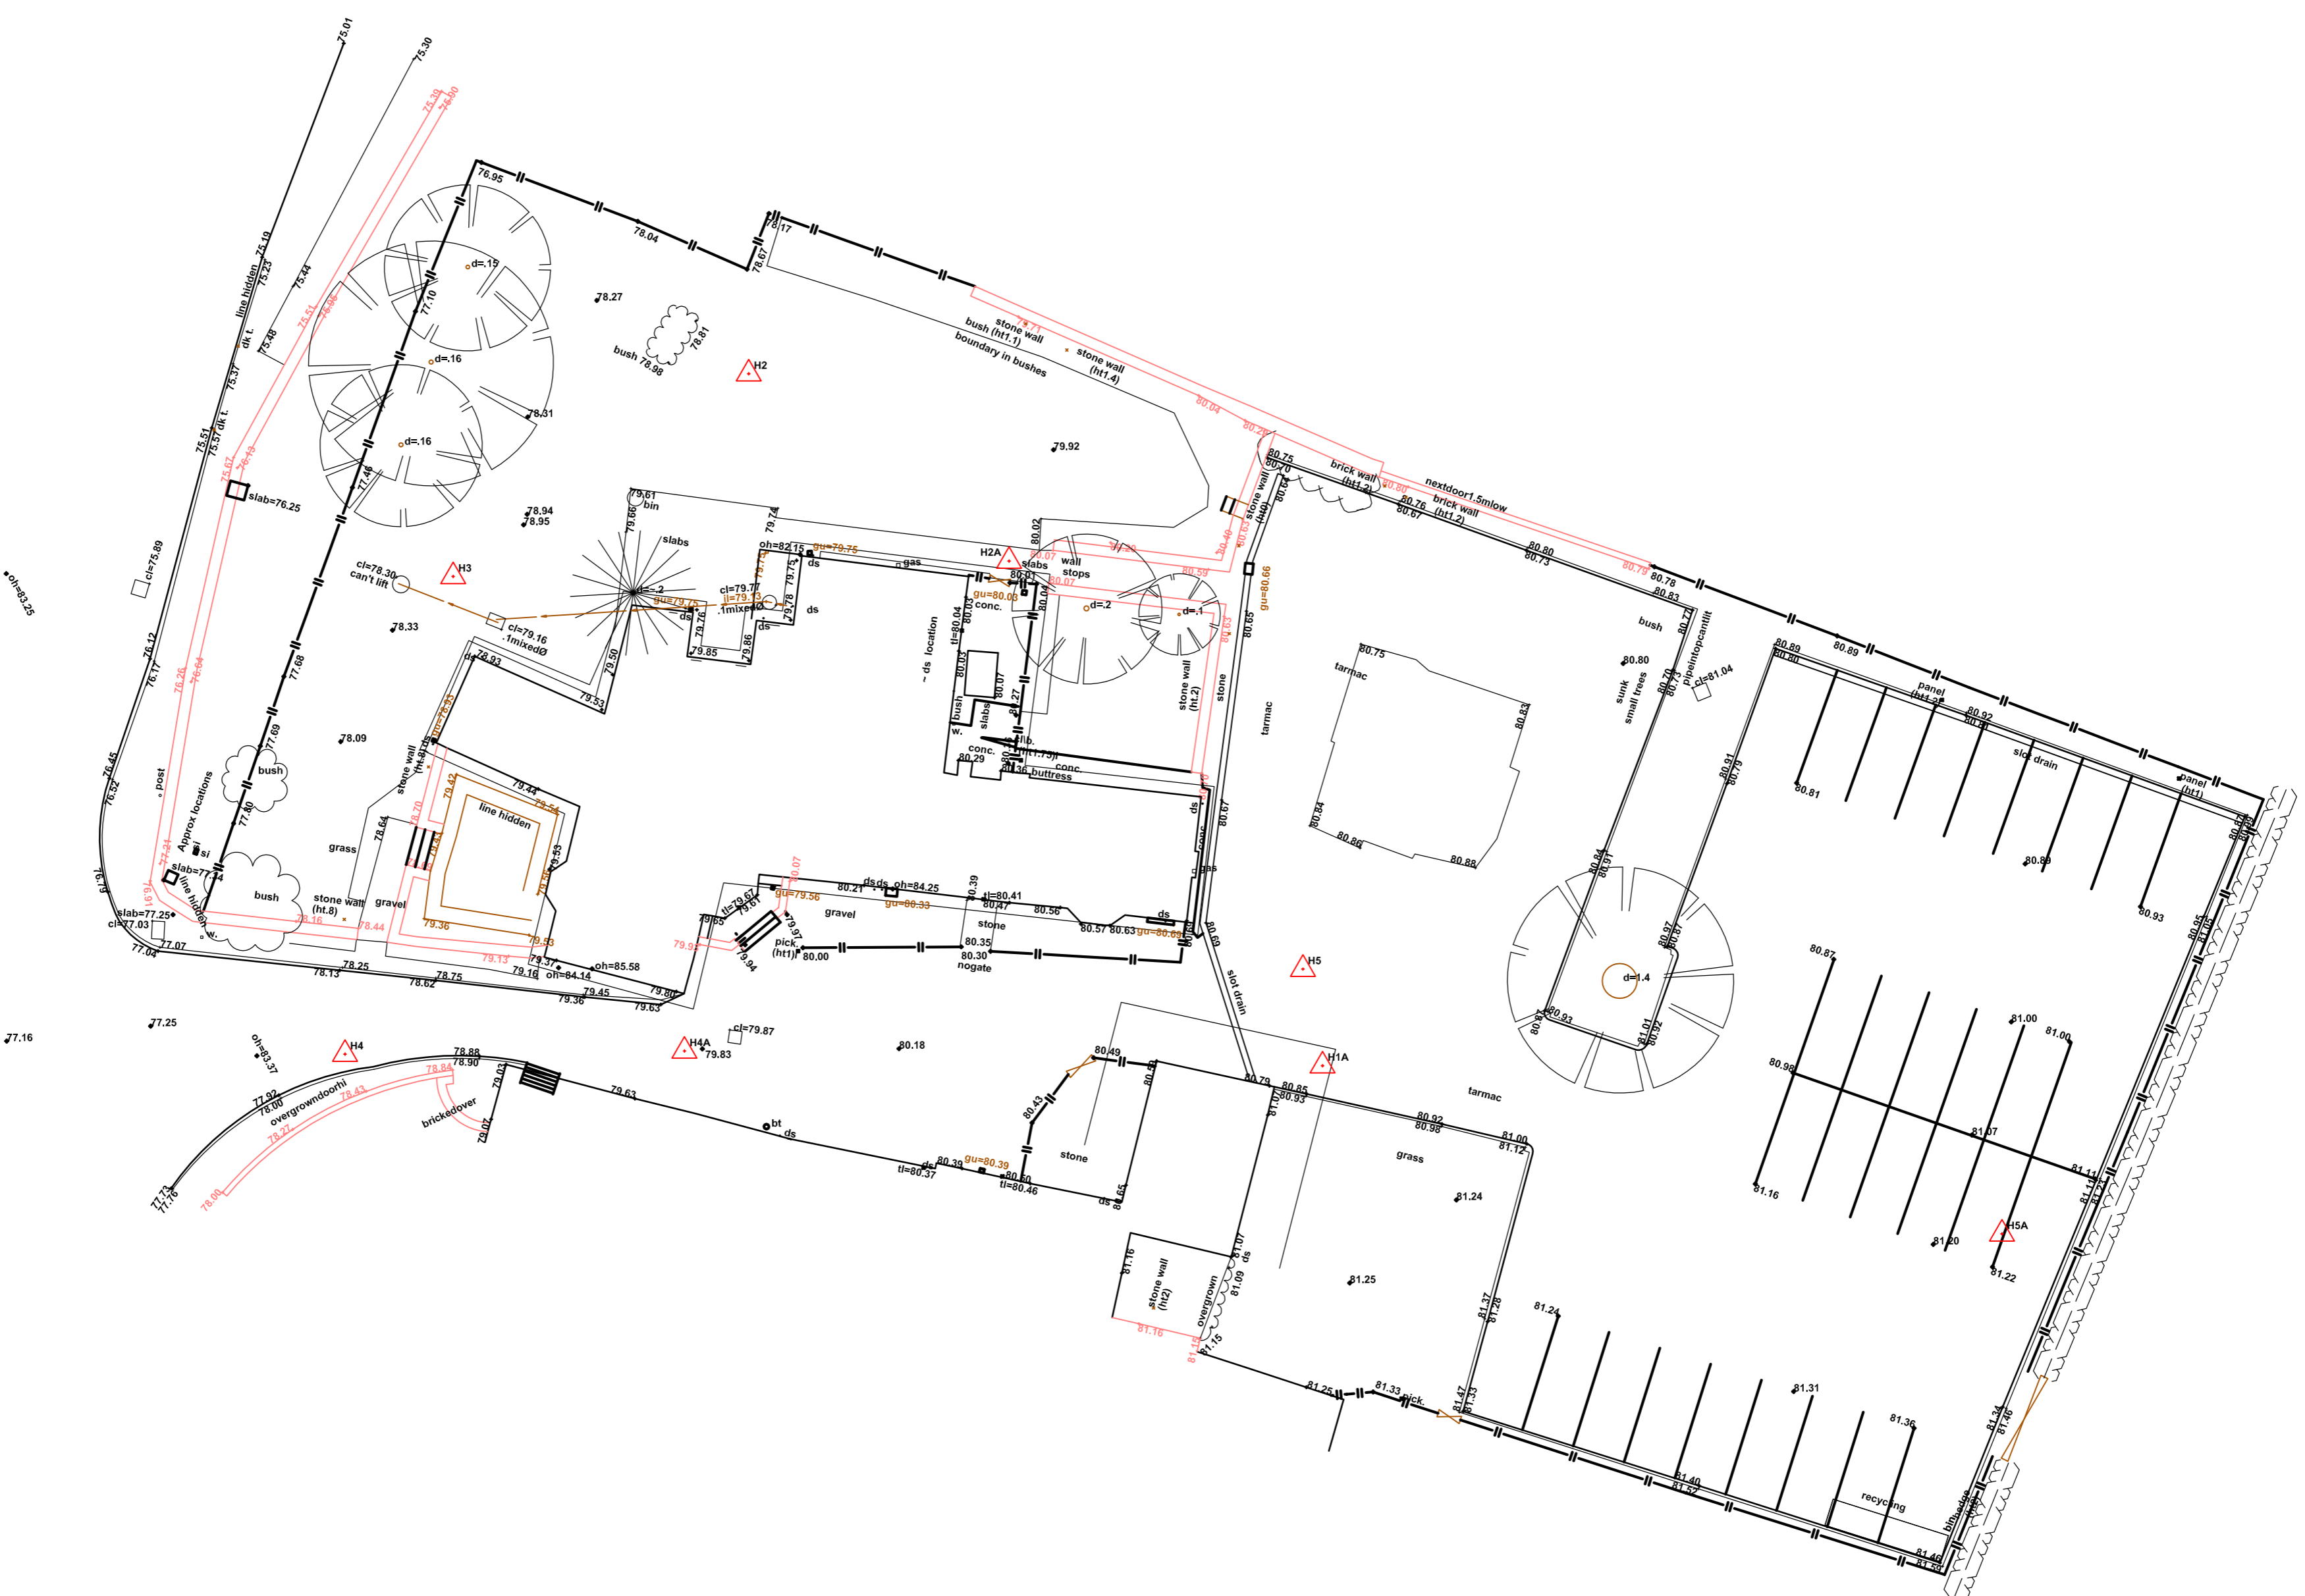

PROPOSED SITE PLAN
 SCALE 1:200

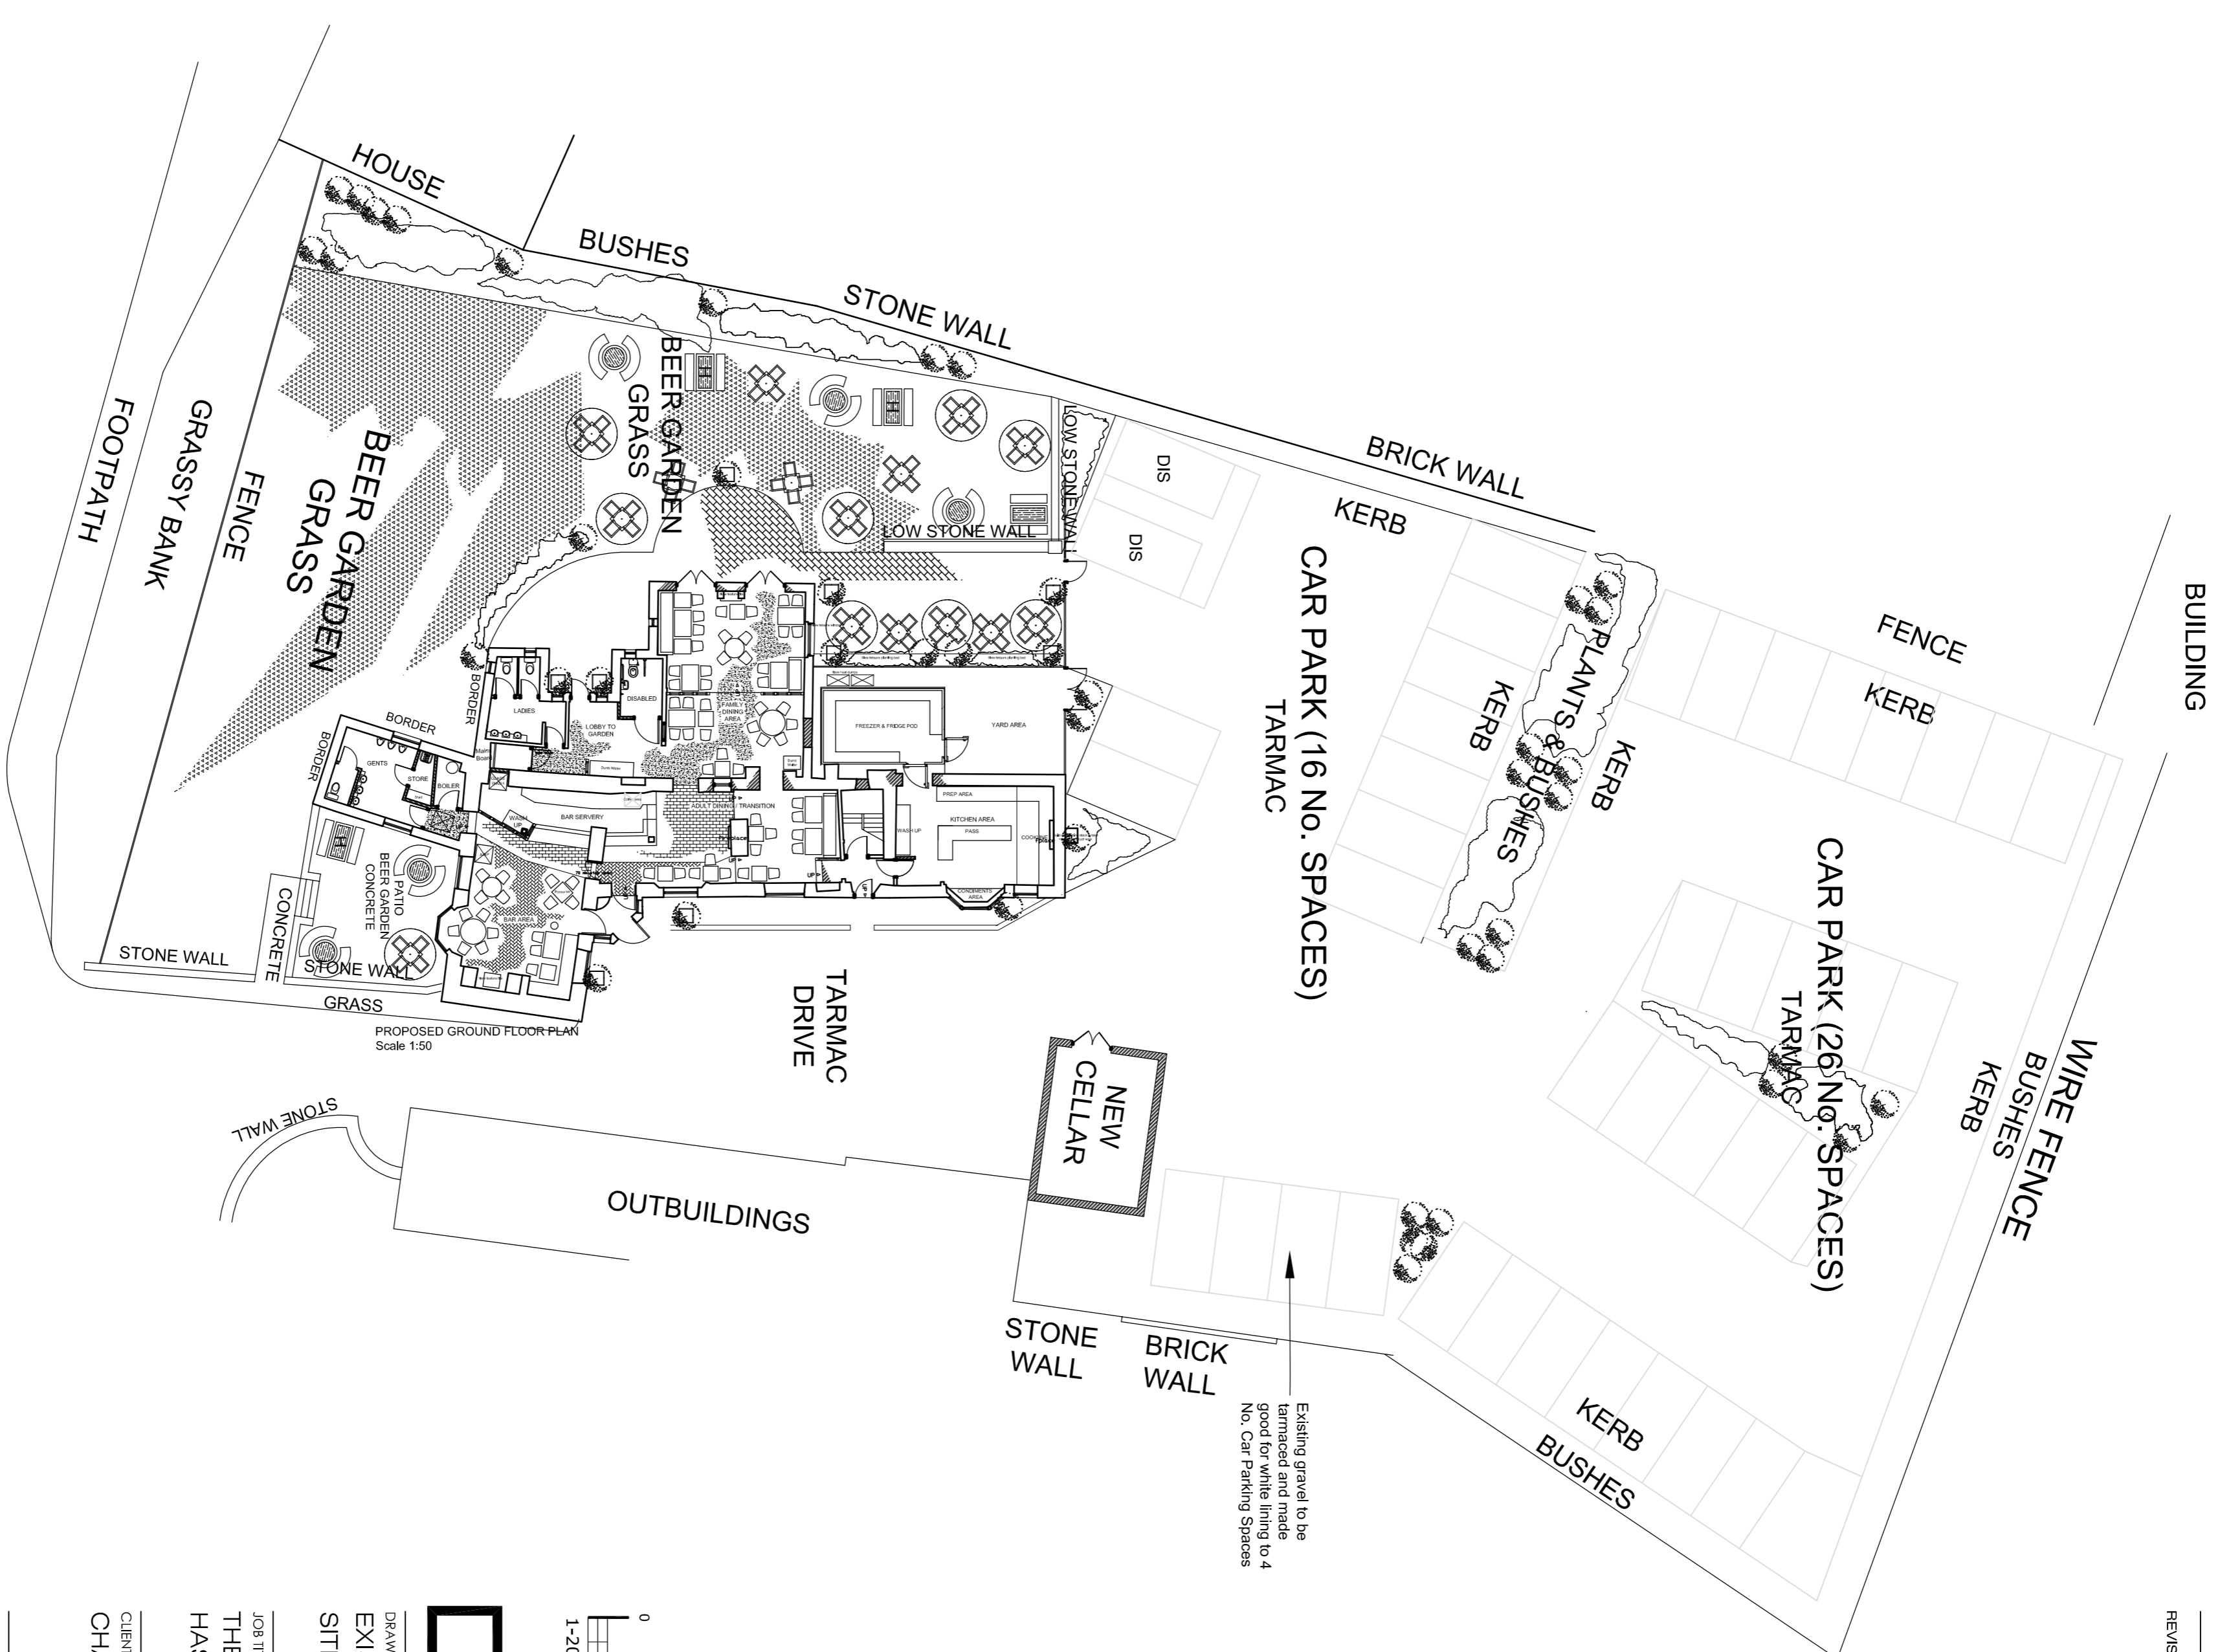

PROPOSED GROUND FLOOR PLAN
 Scale 1:50

Existing gravel to be
 tarmaced and made
 good for white lining to 4
 No. Car Parking Spaces