
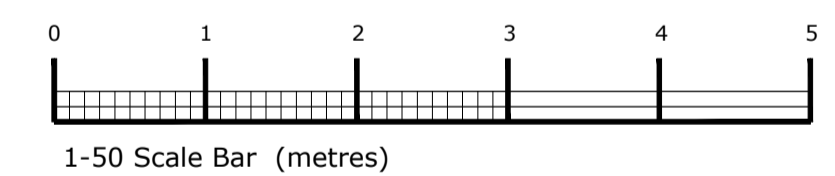


NOTES  
 The designs and details on this drawing are copyright and must not be reproduced without the written permission of the designer.  
 Contractors are to check all sizes and dimensions before setting out any site or shopwork. Any errors or discrepancies to be reported to the designer.  
 Do not scale off this drawing.

REVISIONS \_\_\_\_\_ DATE \_\_\_\_\_

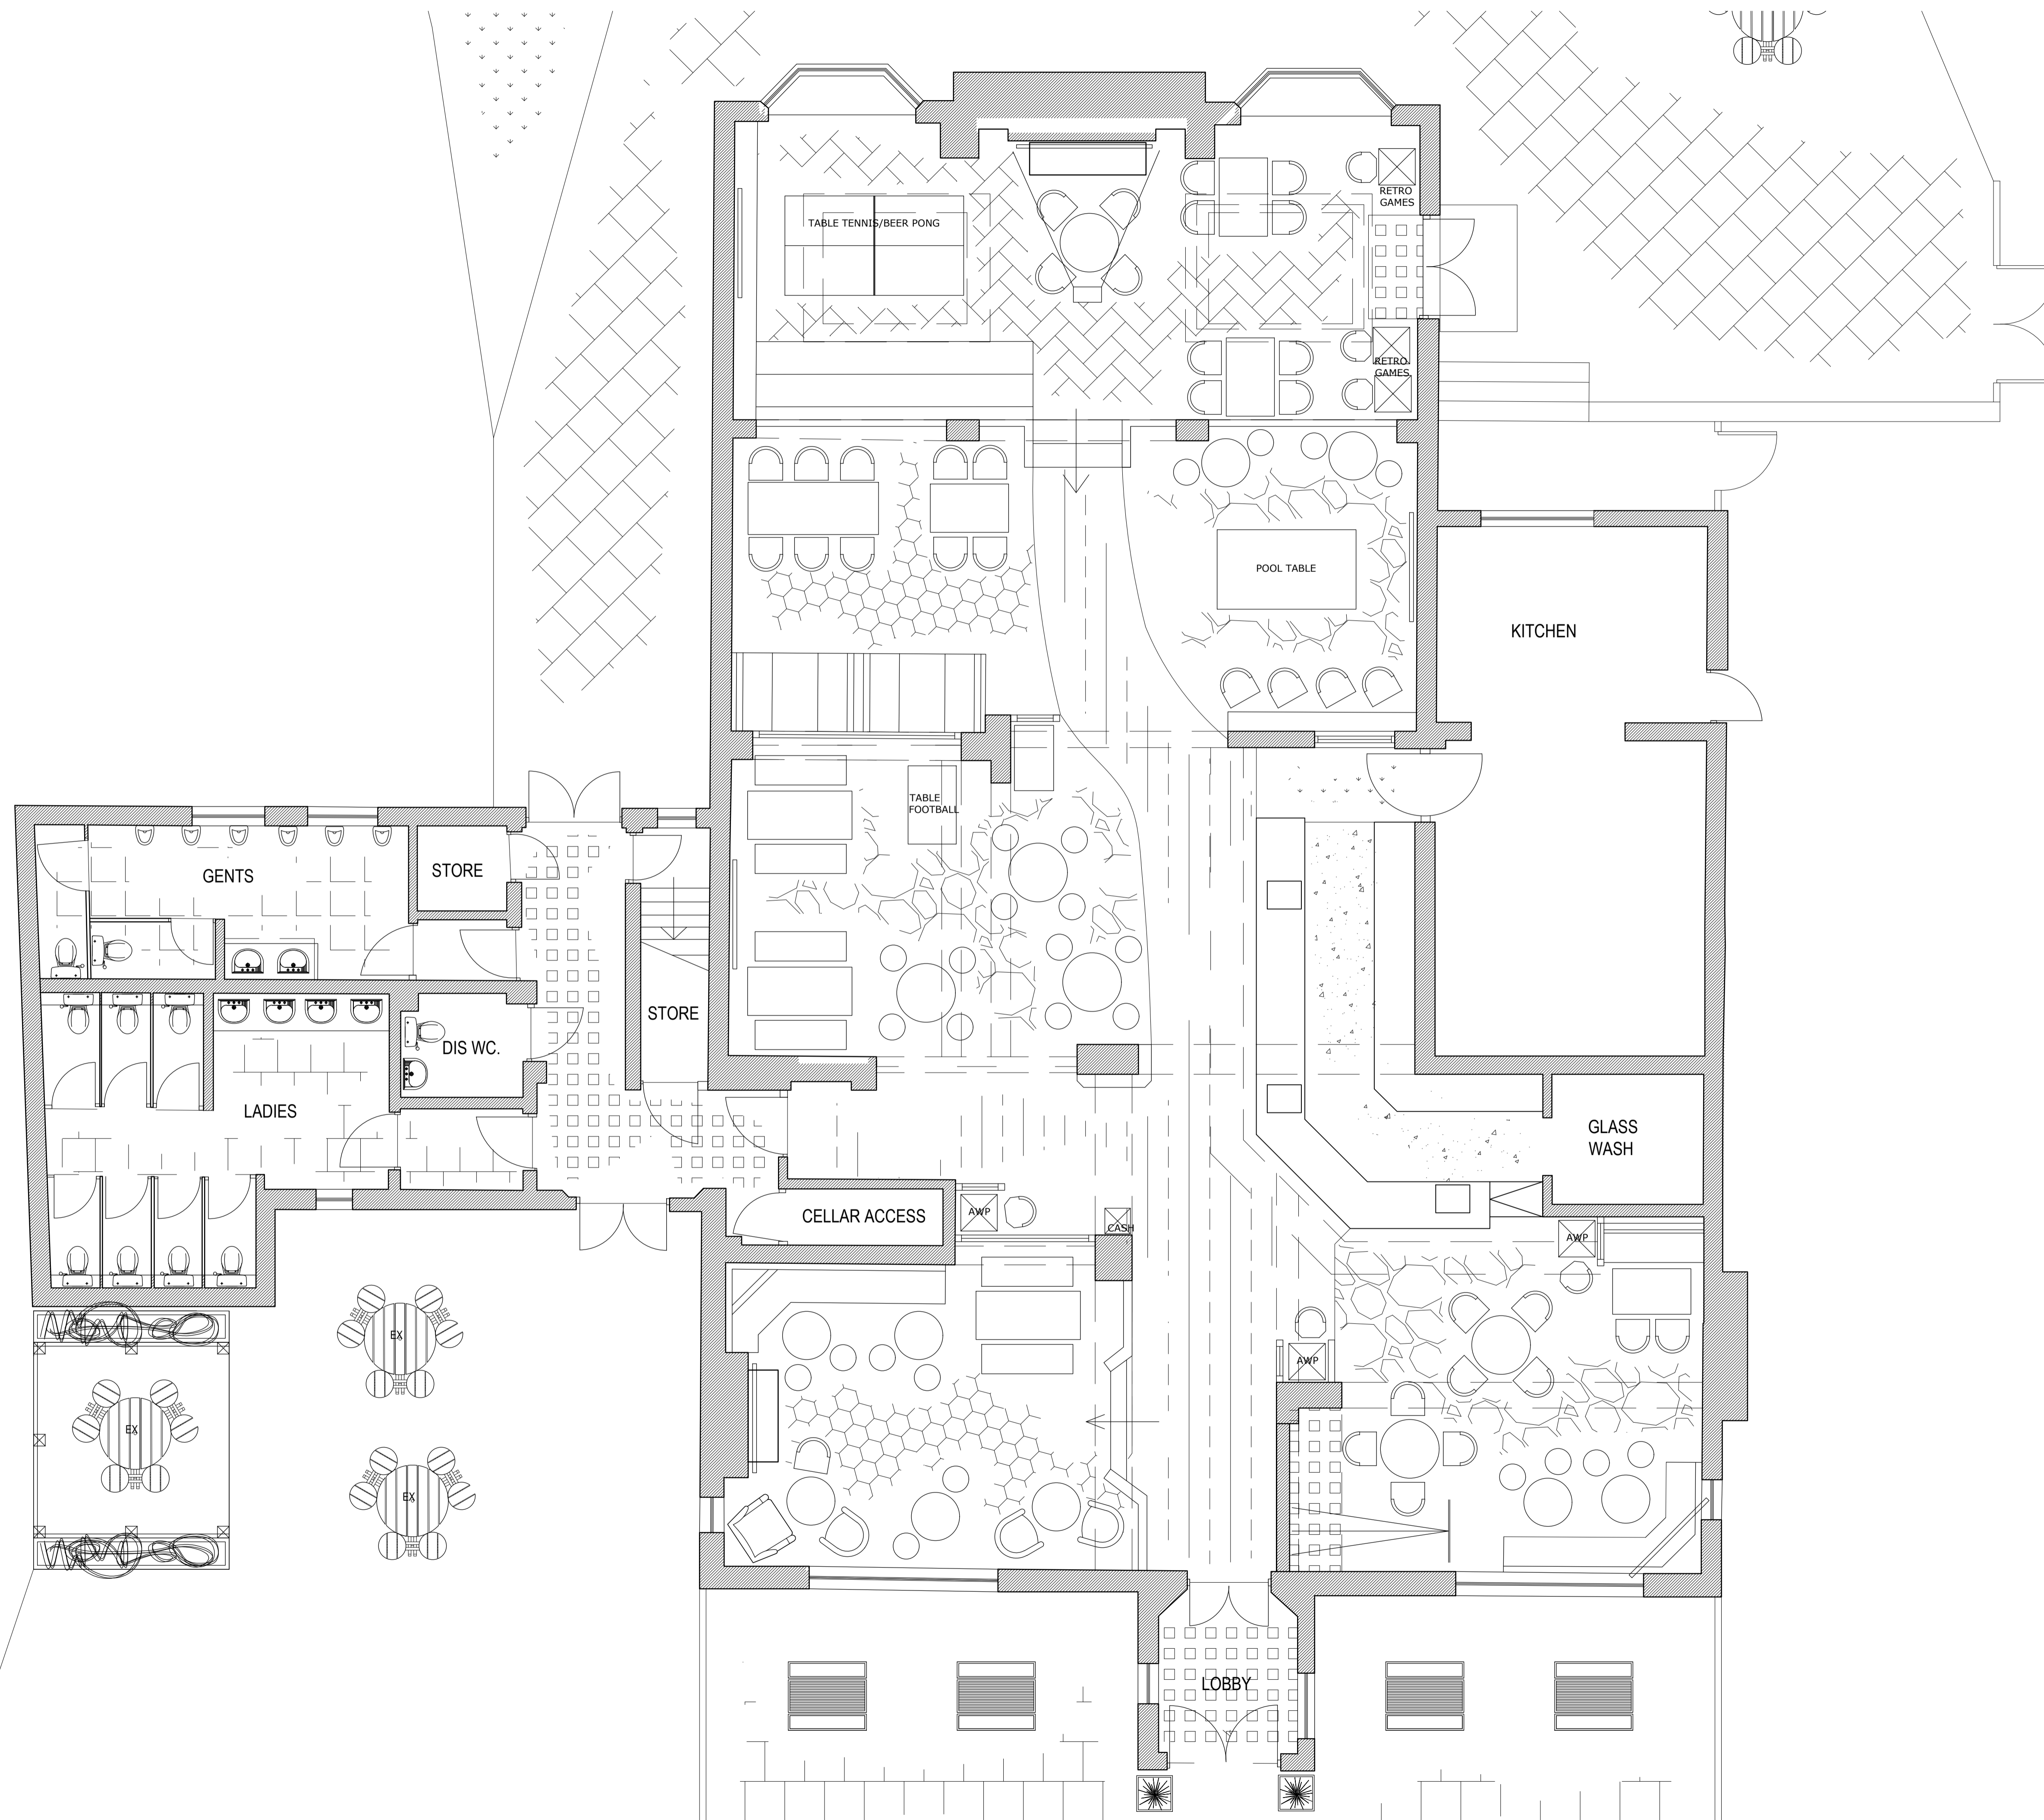

DRAWING DESCRIPTION  
**PROPOSED GROUND FLOOR PLAN**

JOB TITLE  
**THE CHARLTON ARMS  
 HIGH ROAD  
 NOTTINGHAM**

CLIENT  
**CHARLES WELLS**

DRAWN BY	RR	SCALE	1:50 @ A1
DATE	MAR 19	DRAWING NO.	1991 - 02
CHECKED		REVISION	

John Dixon & Associates Ltd,  
 Hollinwood Business Centre,  
 Albert Street,  
 Oldham,  
 OL3 3QL.  
 TEL : 0161 682 0964  
 FAX : 0161 683 4106  
 E-MAIL : info@johndixon.co.uk  
 WEB : www.jda-design.com

