



The Contractor is to check and verify all building and site dimensions, levels, sewer invert levels and positions of drains before works start. Any discrepancy to be notified to Jones AD. DO NOT SCALE FROM THIS DRAWING. This drawing and the building works depicted are the copyright of Jones AD, and may not be reproduced or amended except by written permission. No liability will be accepted for amendments made by other persons.


ACCESS TO GARDEN, REFER TO PLAN ADJACENT

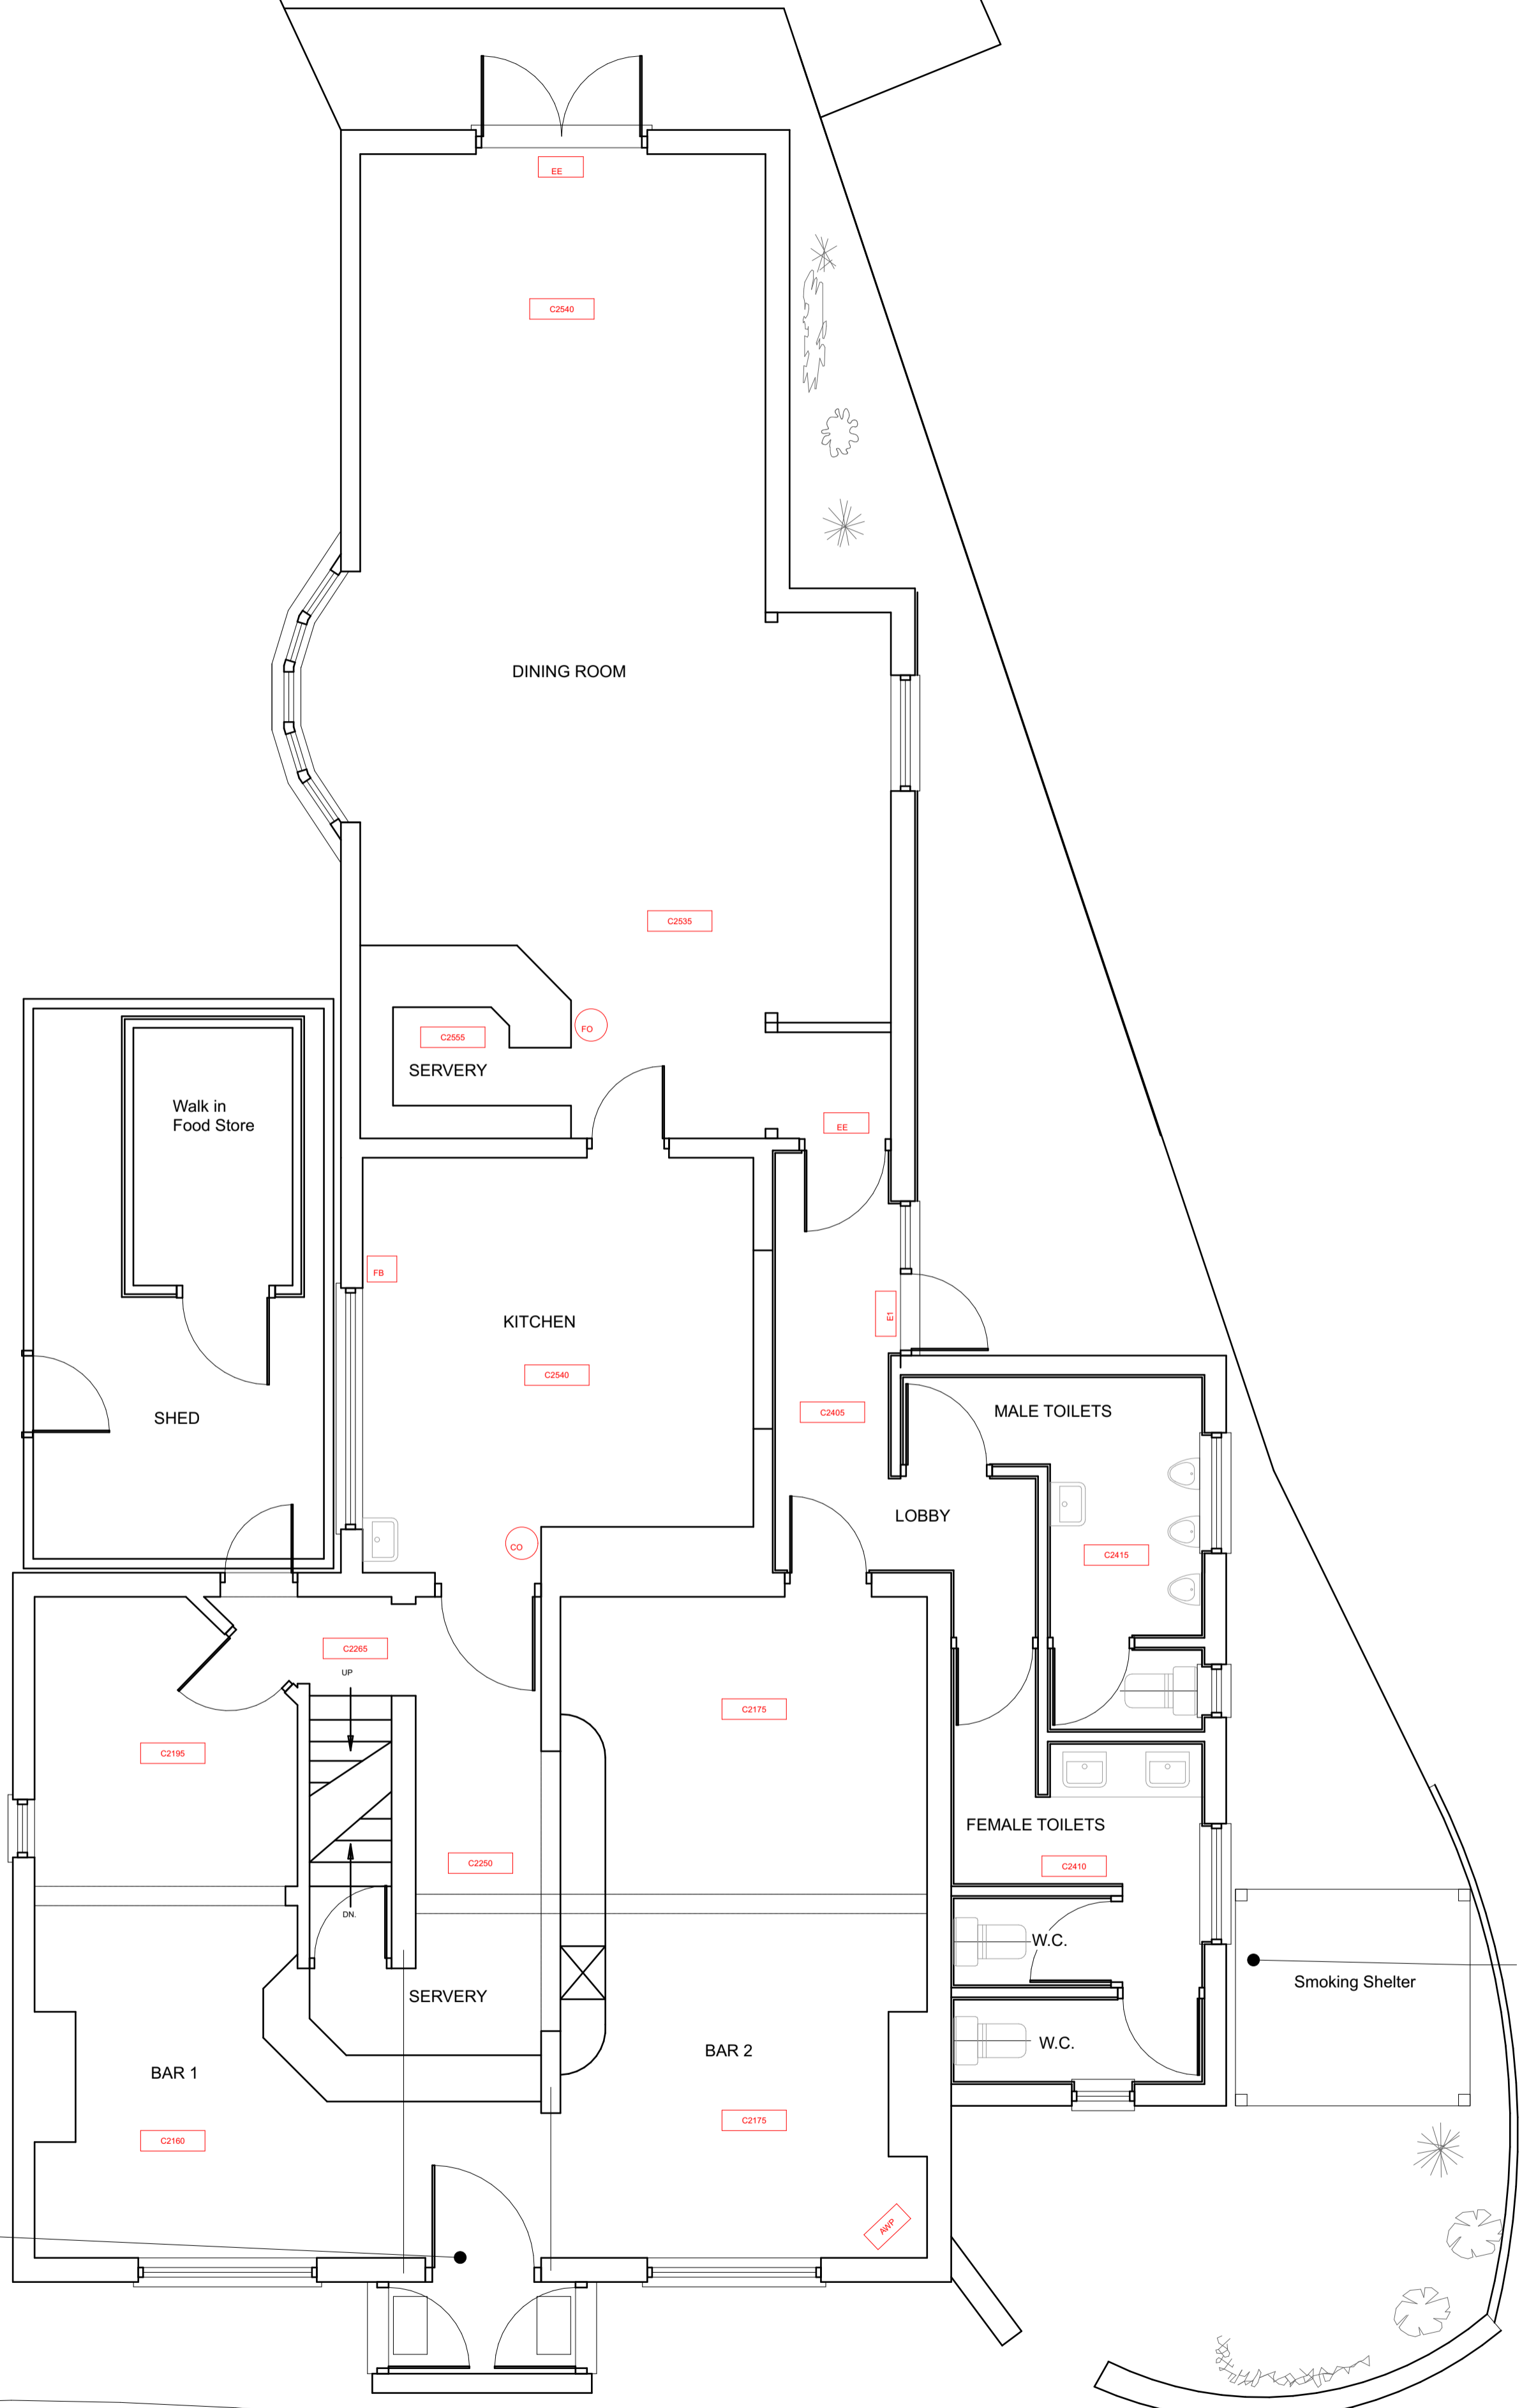

EXISTING GENERAL ARRANGEMENT FLOOR PLAN 2005 SCALE 1:50

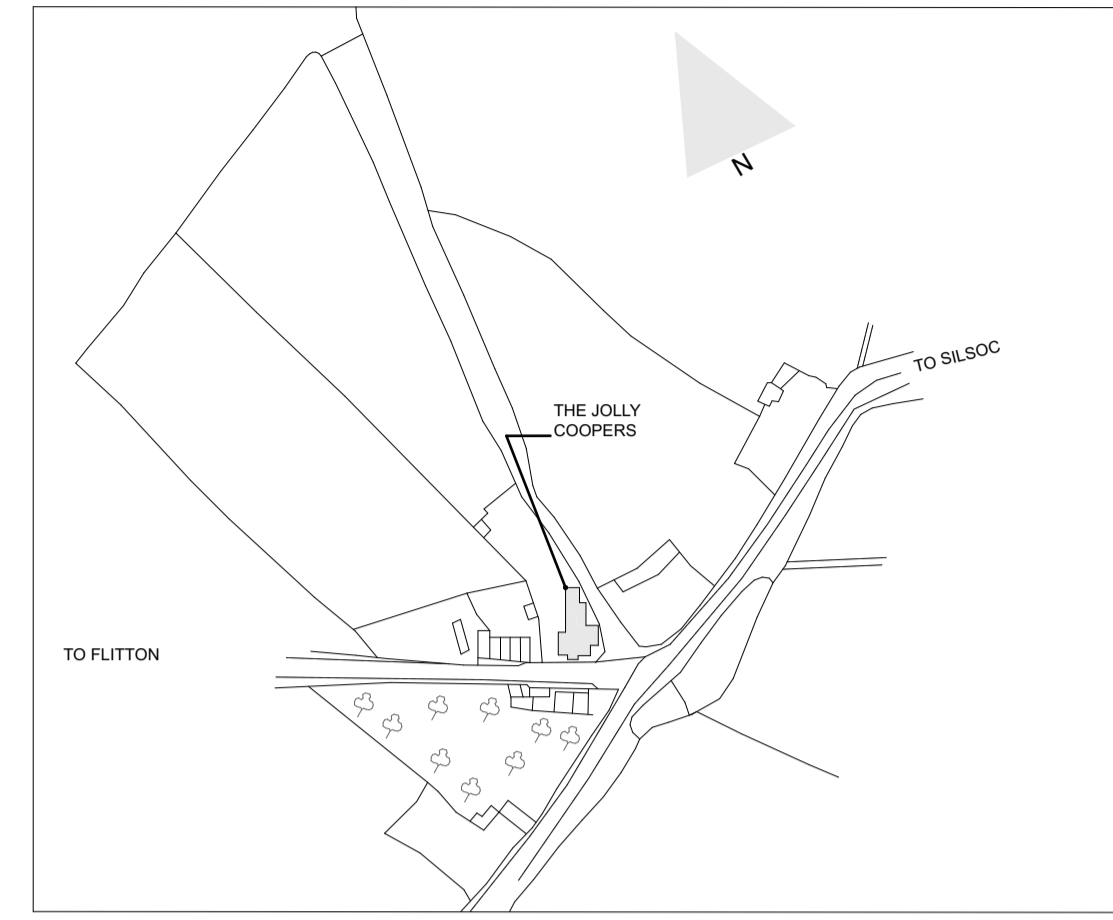

LOCATION PLAN SCALE 1:2500

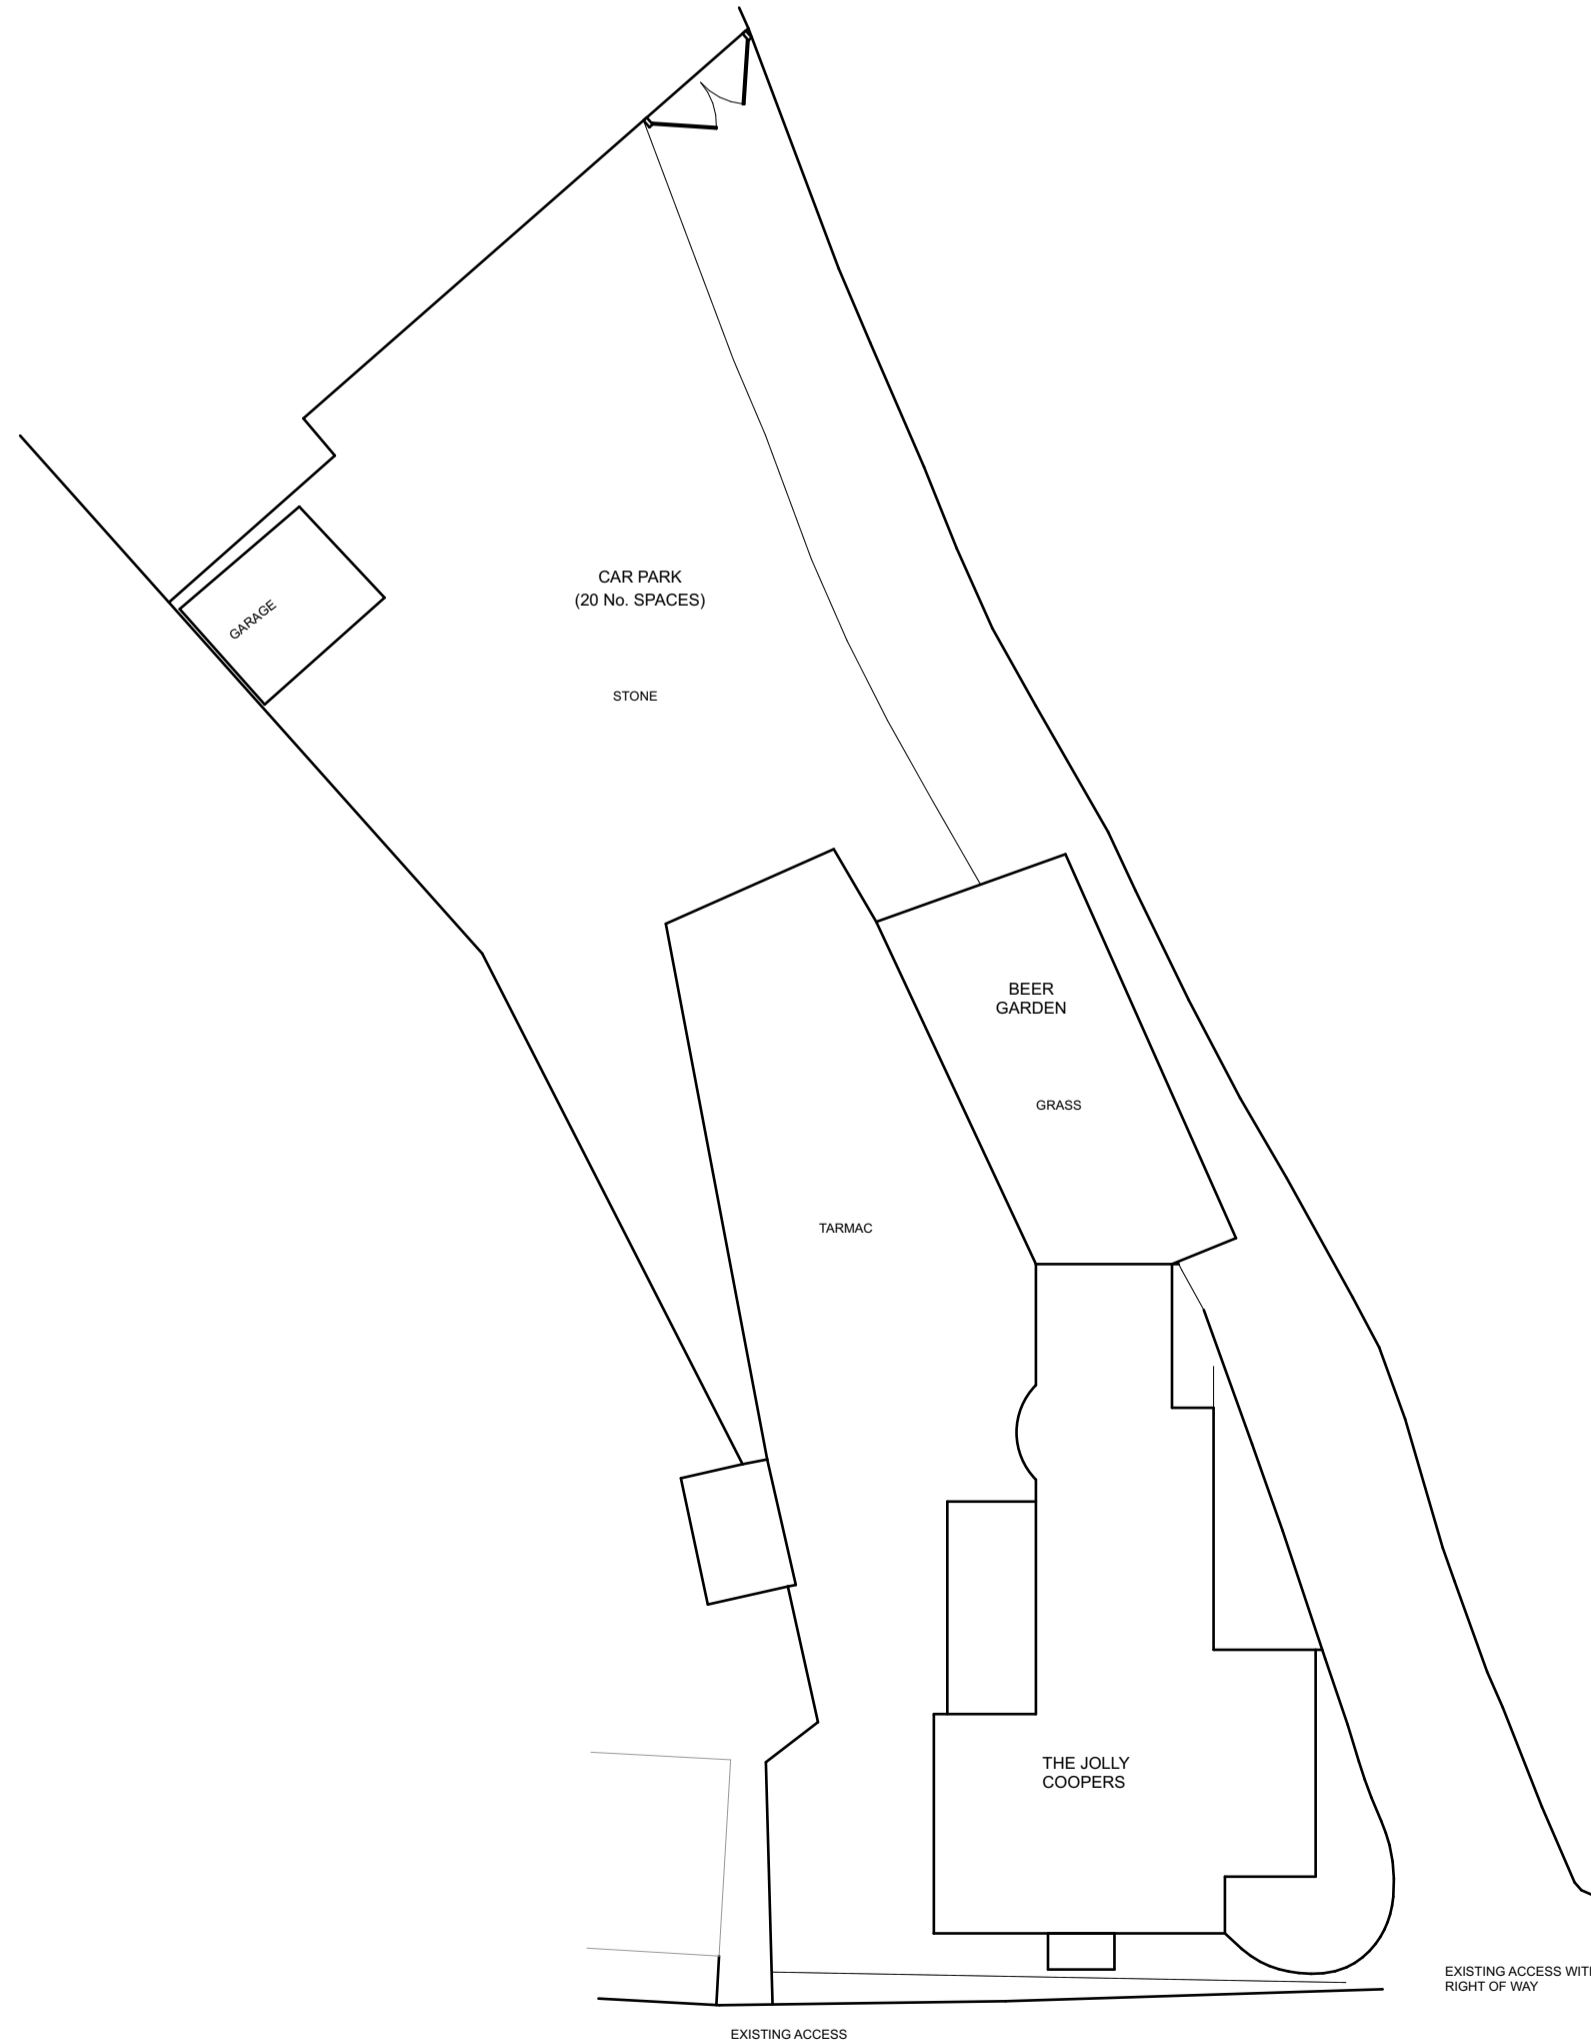

SITE PLAN SCALE 1:250

A	03.02.17	CJ	APJ	Location of services shown
Rev	Date	Drn	Chk	Revision

PROJECT
 CHARLES WELLS LTD
 PUB REFURBISHMENT
 THE JOLLY COOPERS, FLITTON, BEDFORD

DRAWING
 EXISTING GENERAL ARRANGEMENT

SCALE	1 : 50 @ A1	CHECKED	APJ
DATE	NOVEMBER 2016	DRAWN	AW
DWG. No.	16022_200	REVISION	A

Jones AD
 Steepleton Lodge Barn,
 Long Lane,
 East Haddon,
 NN6 8DU
 T: 01604 211 470
 E: info@jones-ad.co.uk
 www.jones-ad.co.uk



CONSTRUCTION