



LOCATION PLAN  
SCALE 1:1000

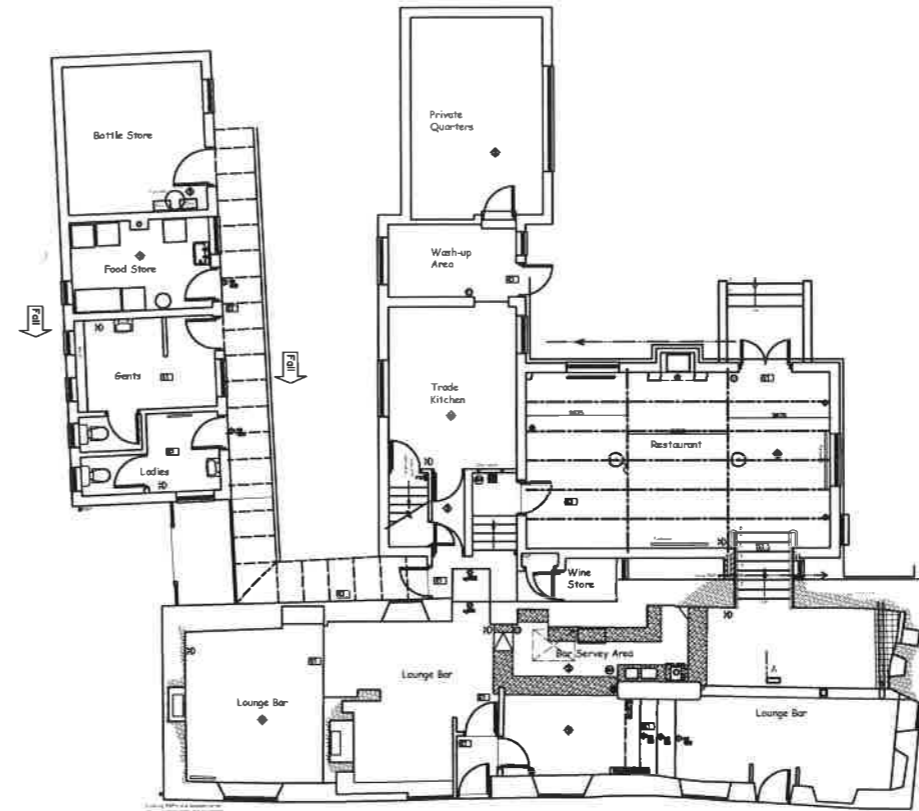

EXISTING GROUND FLOOR PLAN  
SCALE 1:100

- KEY:
- N1 General Fire Notice
  - N2 Staff Fire Notice
  - N3 'Fire Door Keep Locked' sign
  - N4 'Fire Exit Keep Clear' sign
  - N5 'Fire Door Keep Closed' sign
  - FB Fire Blanket
  - DP Dry Powder Fire Extinguisher
  - CD Carbon Dioxide Fire Extinguisher
  - FO Foam Fire Extinguisher
  - WA Water Fire Extinguisher
  - E1 Emergency Light Fitting
  - EE Emergency Exit sign
  - HD Heat Detector
  - SD Smoke Detector
  - BGC Break Glass Call Point
  - FAS Fire Alarm Sounder
  - FAP Fire Alarm Panel
  - AWP Amusement with Prizes
  - SWP Skill with Prizes
  - ATM Cash Machines
  - PP Pay Phone
  - C2860 Ceiling Height

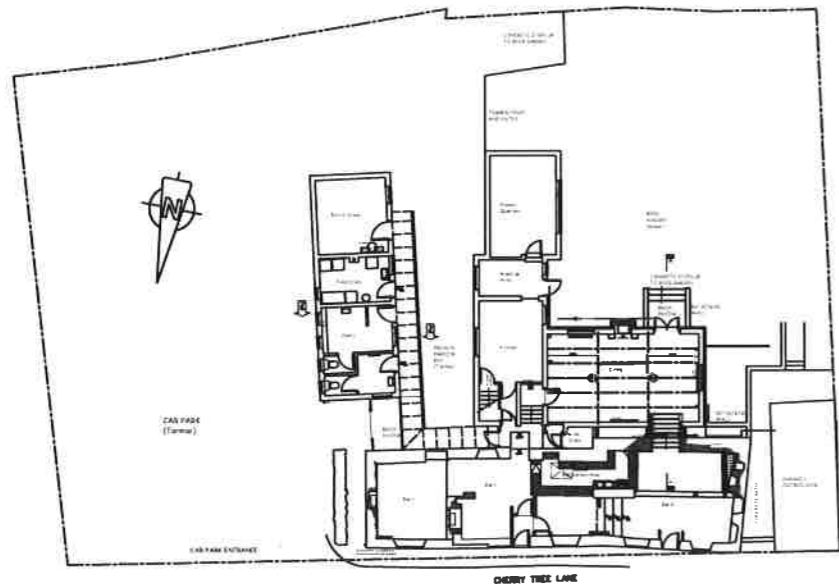

SITE PLAN  
SCALE 1:200

- Floor Areas	
Area	m <sup>2</sup>
Total Ground Floor Area	228
Total First Floor Area	
Total Second Floor Area	
Total Cellar Floor Area	
Drinking Area 1	84
Drinking Area 2	
Restaurant/Dining Room	37.7
Kitchen	21
Utility/Food Store	8.5
Gents Toilet	10.7
Ladies Toilet	5.6
Disabled Toilet	
Function Room	
Guest bedroom	
En-suite	

© 2005 SIDEY DESIGN COPYRIGHT

**SIDEY  
DESIGN  
ASSOCIATES**

Title: The Old Cherry Tree Public House  
Cherry Tree Lane, Great Houghton, Northants,  
For Charles Wells Limited  
Drawing: Existing Ground Floor Plan  
Site Location Plans

11 High St., Higham Ferrers NN10 8BW	Date	Drawn	Scale	Issue	Drawing No.	Rev.
Tel 01933 317967 Fax 01933 311161	Jan 05	AMJ	1:100	4	628105/2	2

ALL DIMENSIONS TO BE CHECKED ON SITE. ONLY FINISHED DIMENSIONS TO BE USED. ANY DISCREPANCIES TO BE REPORTED WITHIN 14 DAYS BEFORE WORK COMMENCES.