


LOCATION PLAN
SCALE 1:1000

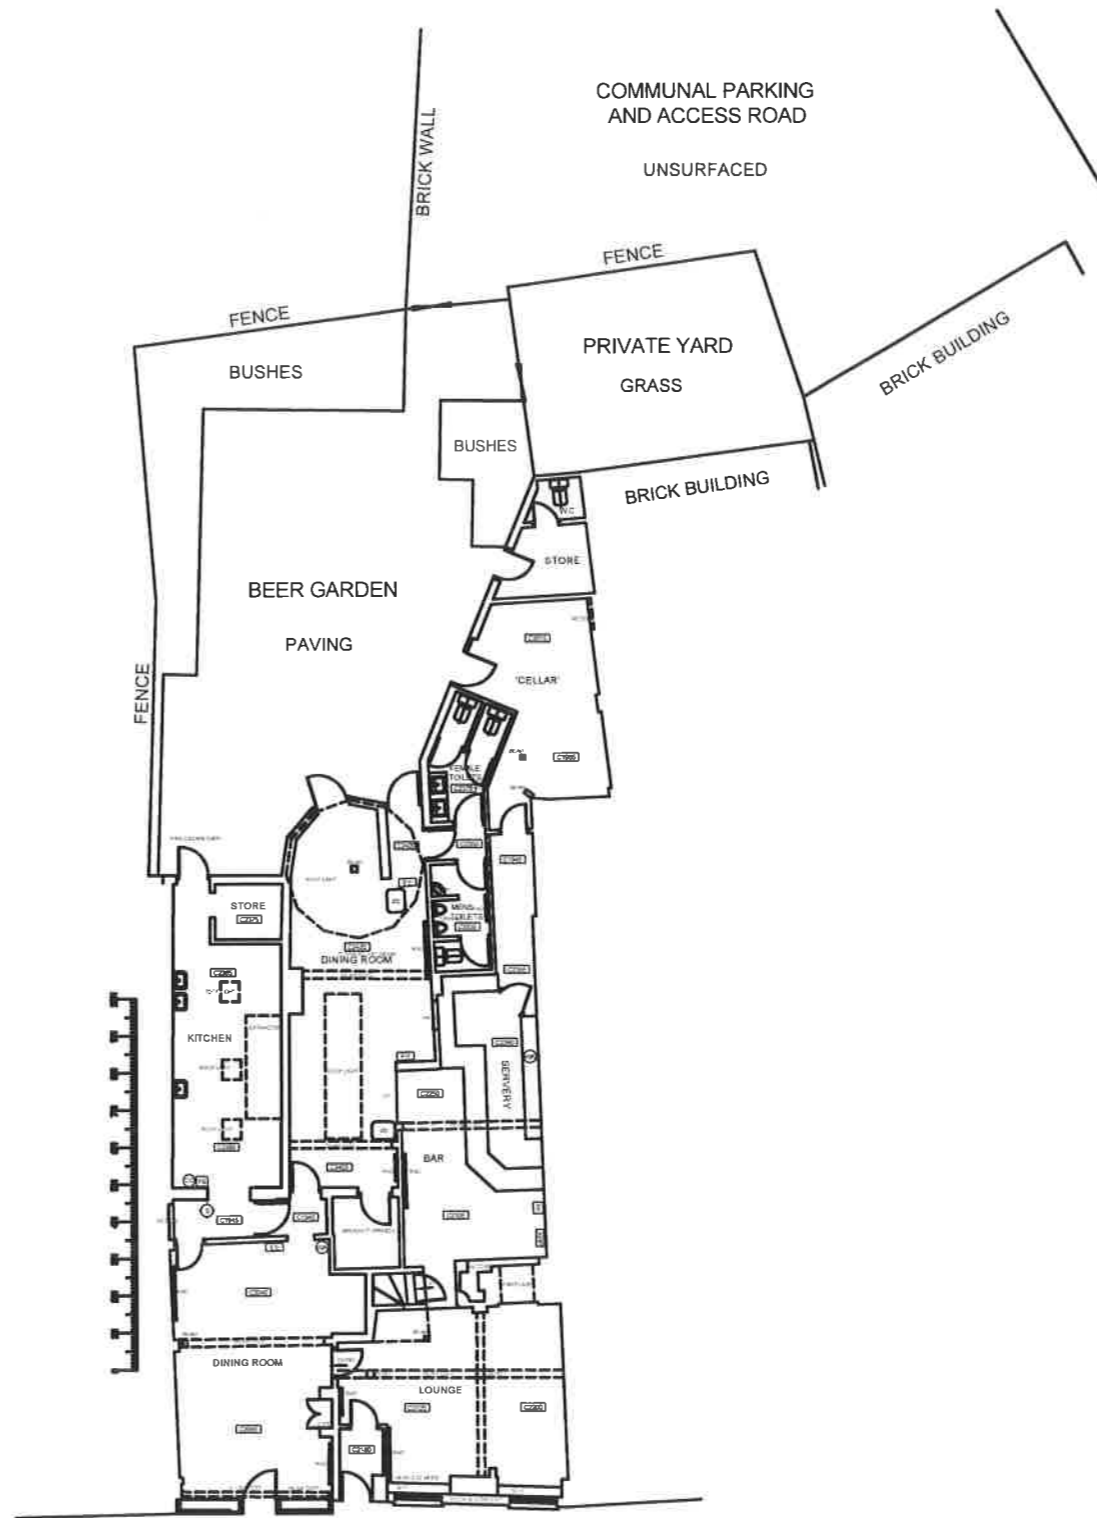

EXISTING GROUND FLOOR
& SITE PLAN 2004
SCALE 1:100

NOTE:
Do not scale off this drawing. All dimensions to be checked on site by the Contractor. Any discrepancy to be reported to the Architect.

KEY

- N1 General Fire Notice
- N2 Staff Fire Notice
- N3 'Fire Door Keep Locked' sign
- N4 'Fire Exit Keep Clear' sign
- N5 'Fire Door Keep Closed' sign
- FB Fire Blanket
- DP Dry Powder Fire Extinguisher
- CO Carbon Dioxide Fire Extinguisher
- FO Foam Fire Extinguisher
- WA Water Fire Extinguisher
- E1 Emergency Light Fitting
- EE Emergency Exit Sign
- H Heat Detector
- S Smoke Detector
- C Break Glass Call Point
- L Fire Alarm Sounder
- FAP Fire Alarm Panel
- AVP Amusement with Prizes
- SWP Skill with Prizes
- ATM Cash machines
- PP Pay Phone
- C2860 Ceiling Height



CHARLES WELLS

PROPERTY SERVICES DEPARTMENT
THE BISHOPRY, HAWLOCK STREET,
BIRFORD ME40 4LH
Tel: 01284 572708 Fax: 01284 761088

NEW SUN INN
HIGH STREET
KIMBOLTON

EXISTING GROUND FLOOR PLAN

SCALE 1:100 & 1:1000
DATE SEPTEMBER 2004
DRAWN BY CPS

DRAWING No. **N17**