




NOTE:
Do not scale off this drawing. All dimensions to be checked on site by the Contractor. Any discrepancy to be reported to the Architect.

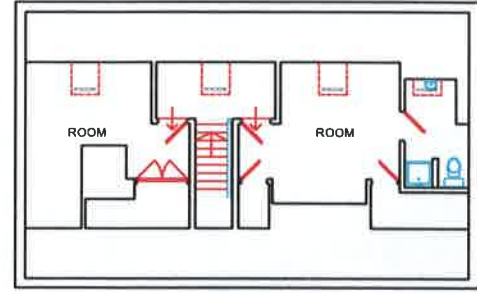

SECOND FLOOR PLAN

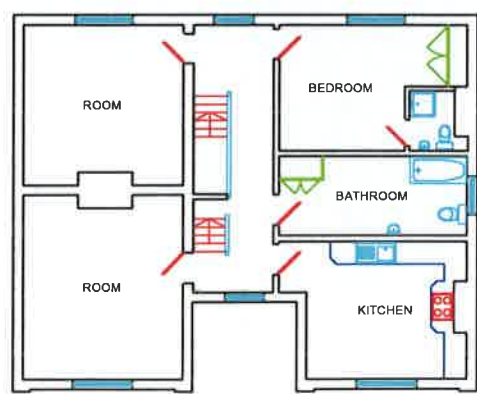

FIRST FLOOR PLAN

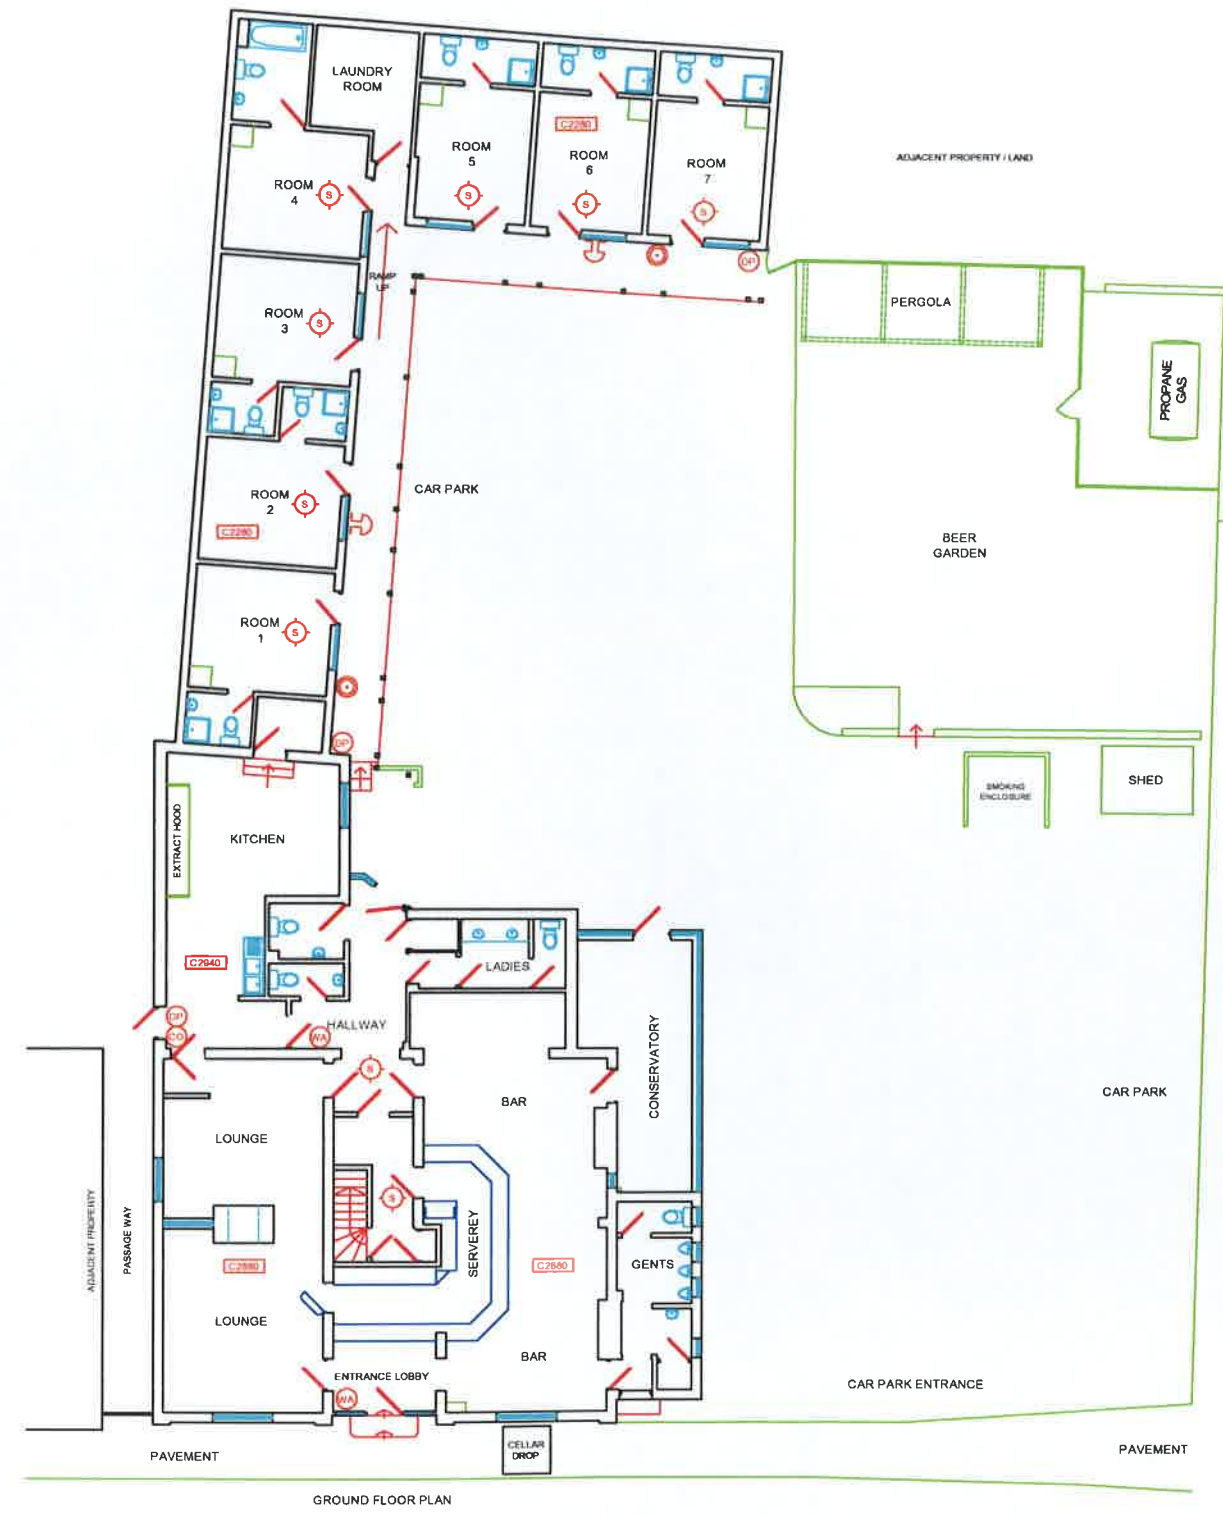

GROUND FLOOR PLAN



HIGH STREET

- KEY**
- [N1] General Fire Notice
 - [N2] Staff Fire Notice
 - [N3] 'Fire Door Keep Locked' sign
 - [N4] 'Fire Exit Keep Clear' sign
 - [N5] 'Fire Door Keep Closed' sign
 - [FB] Fire Blanket
 - [DP] Dry Powder Fire Extinguisher
 - [CO] Carbon Dioxide Fire Extinguisher
 - [FO] Foam Fire Extinguisher
 - [WA] Water Fire Extinguisher
 - [ET] Emergency Light Fitting
 - [EE] Emergency Exit Sign
 - [H] Heat Detector
 - [S] Smoke Detector
 - [G] Break Glass Call Point
 - [FAS] Fire Alarm Sounder
 - [FAP] Fire Alarm Panel
 - [AWP] Amusement with Prizes
 - [SWP] Skill with Prizes
 - [ATM] Cash machine
 - [PP] Pay Phone
 - [C2800] Ceiling Height



PROPERTY SERVICES DEPARTMENT
THE BREWERY, HAVELOCK STREET,
BEDFORD MK40 4LJ.
Tel: 01234 272766 Fax: 01234 761056

HOUSE
The Black Horse,
Swaffham Bulbeck,
Nr Cambridge,
DRAWING

**BUILDING FLOOR PLANS
& EXTERNAL AREAS**

SCALE 1:100
DATE 04.2008
DRAWN BY G.S.

DRAWING No.