



LOCATION PLAN
SCALE 1:1000

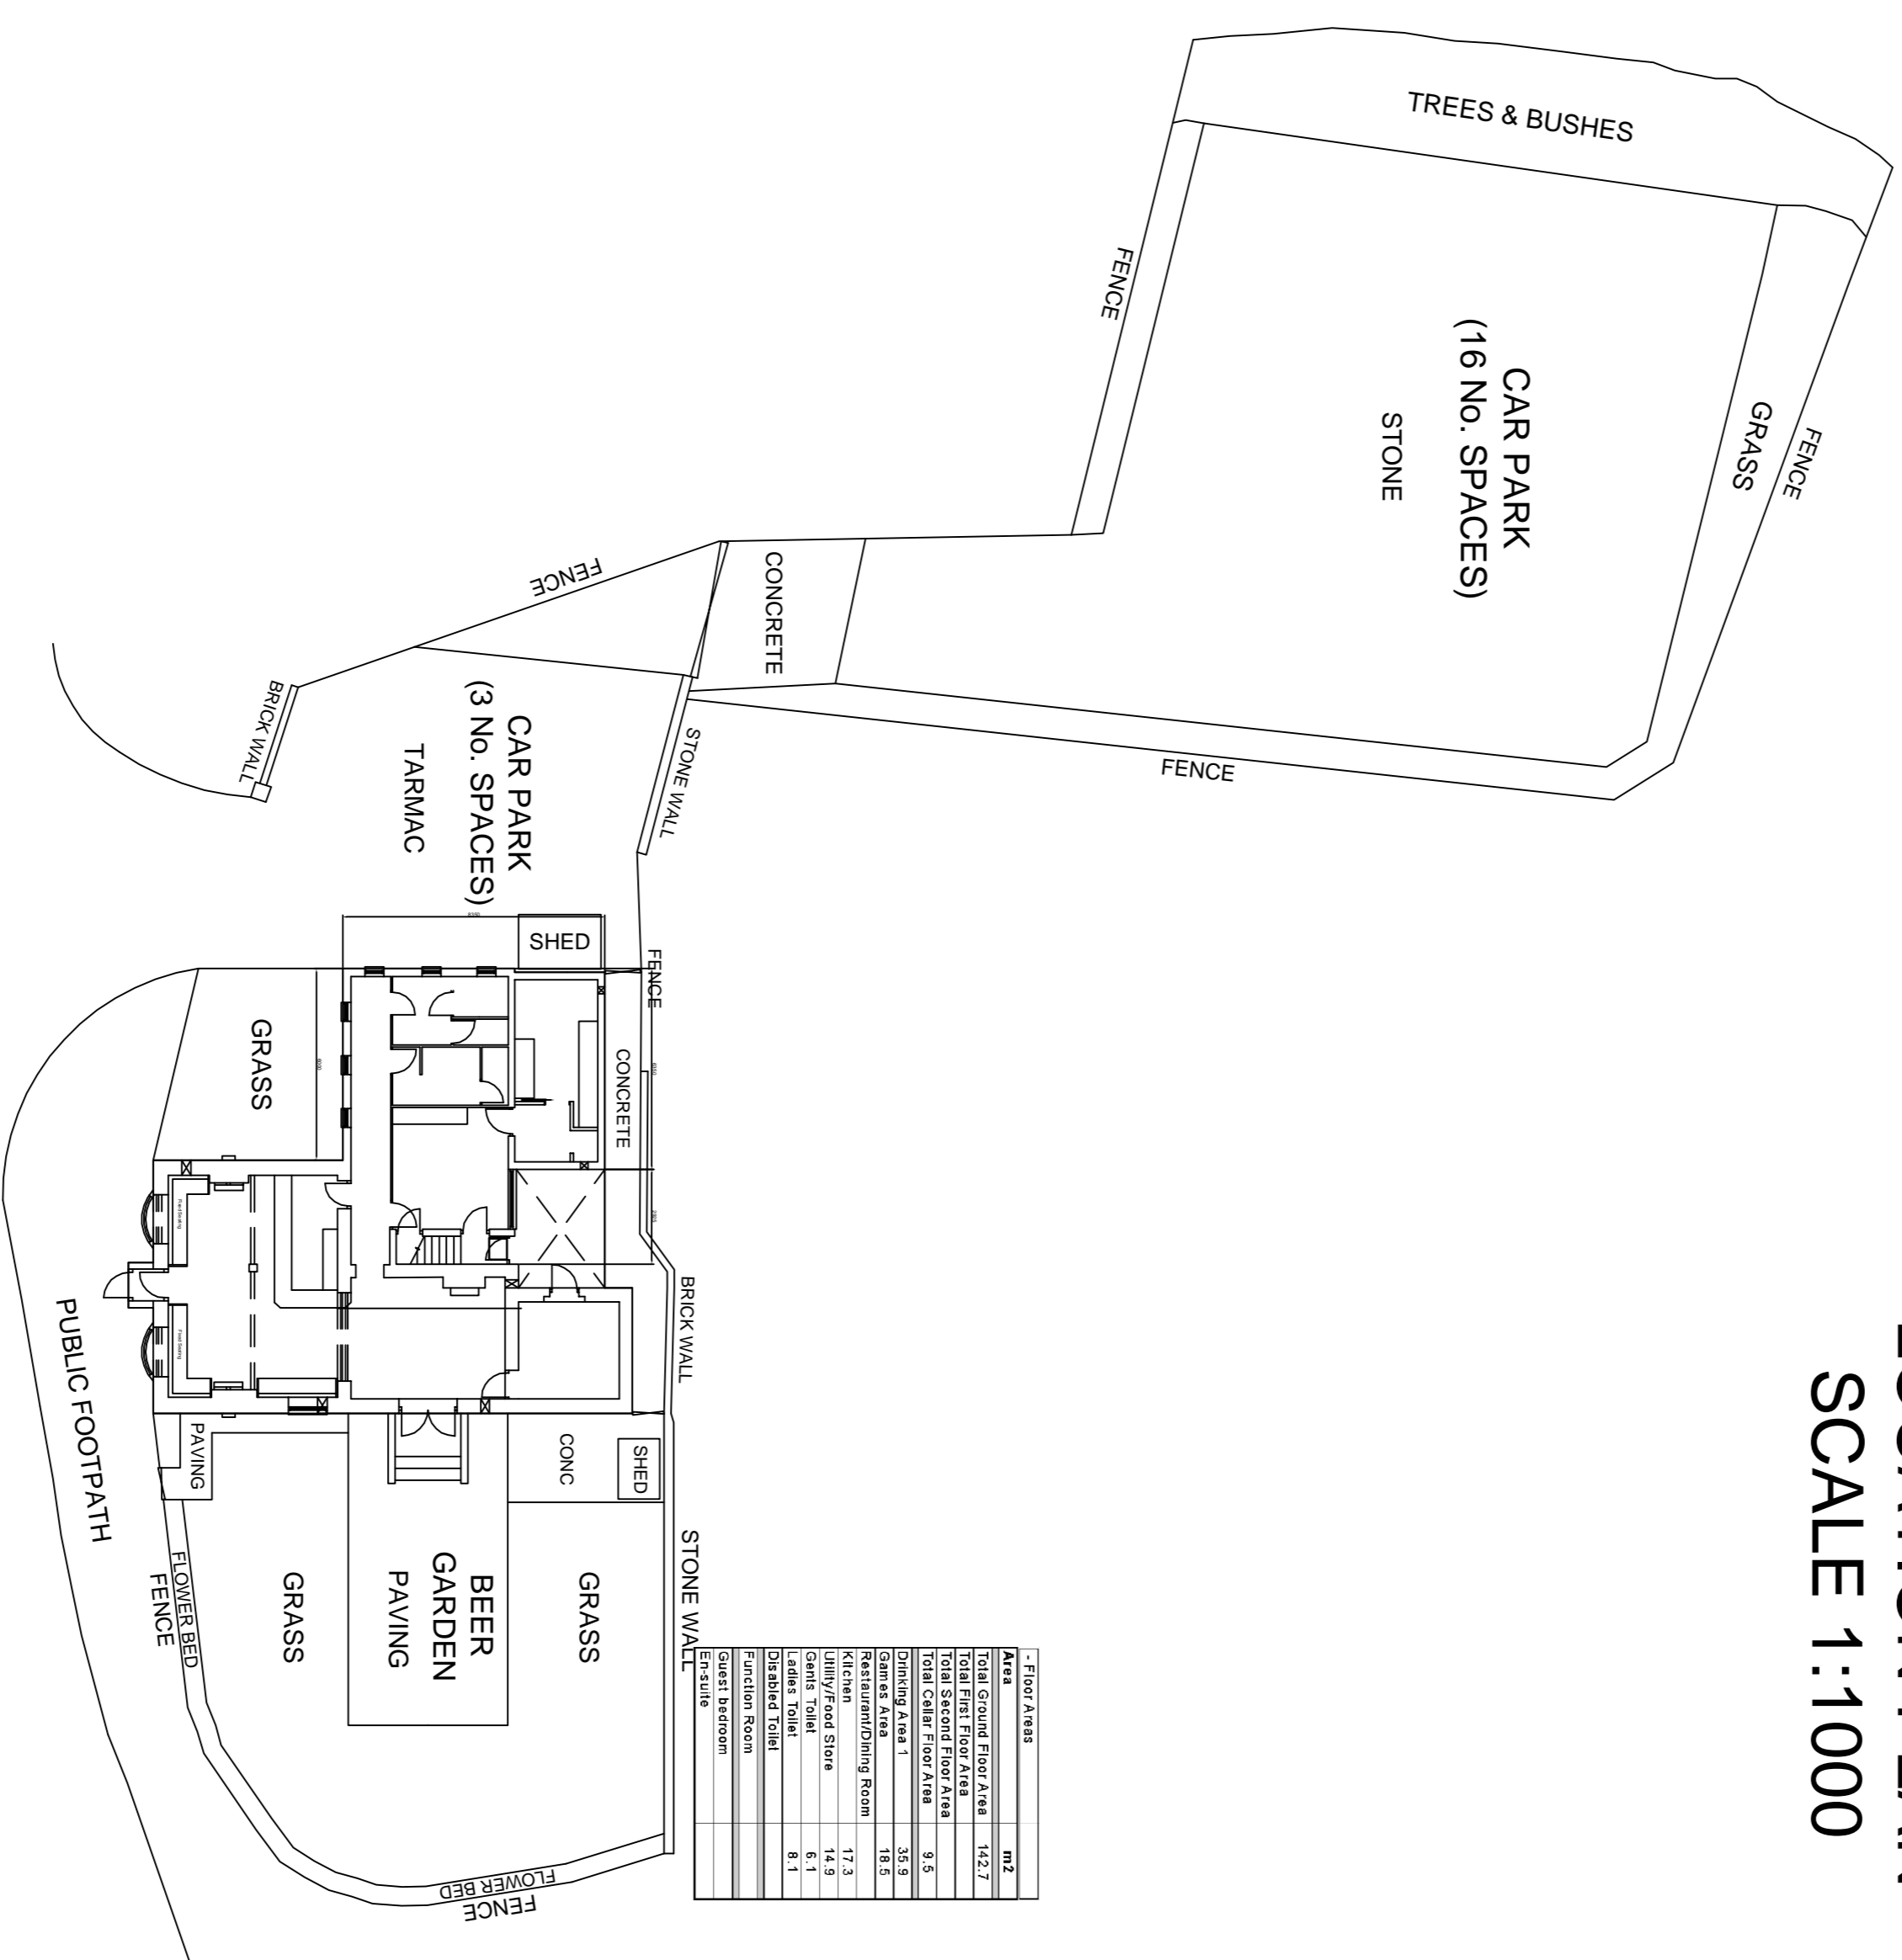

- FLOOR AREAS	
AREA	M ²
TOTAL GROUND FLOOR AREA	142.7
TOTAL FIRST FLOOR AREA	21.3
TOTAL SECOND FLOOR AREA	32.3
TOTAL GROUND FLOOR AREA	194.3
Ground Area	18.5
Redevelopment/Existing Room	17.3
Utility/Road Sinks	14.9
Gravel Tonn	6.1
Gravel Tonn	6.1
Gravel Tonn	6.1
- GRASS AREAS	
Grass	35.0
- FENCE	
Brick Wall	10.0
Stone Wall	15.0
Concrete	10.0
Other	5.0

SITE PLAN
SCALE 1:200

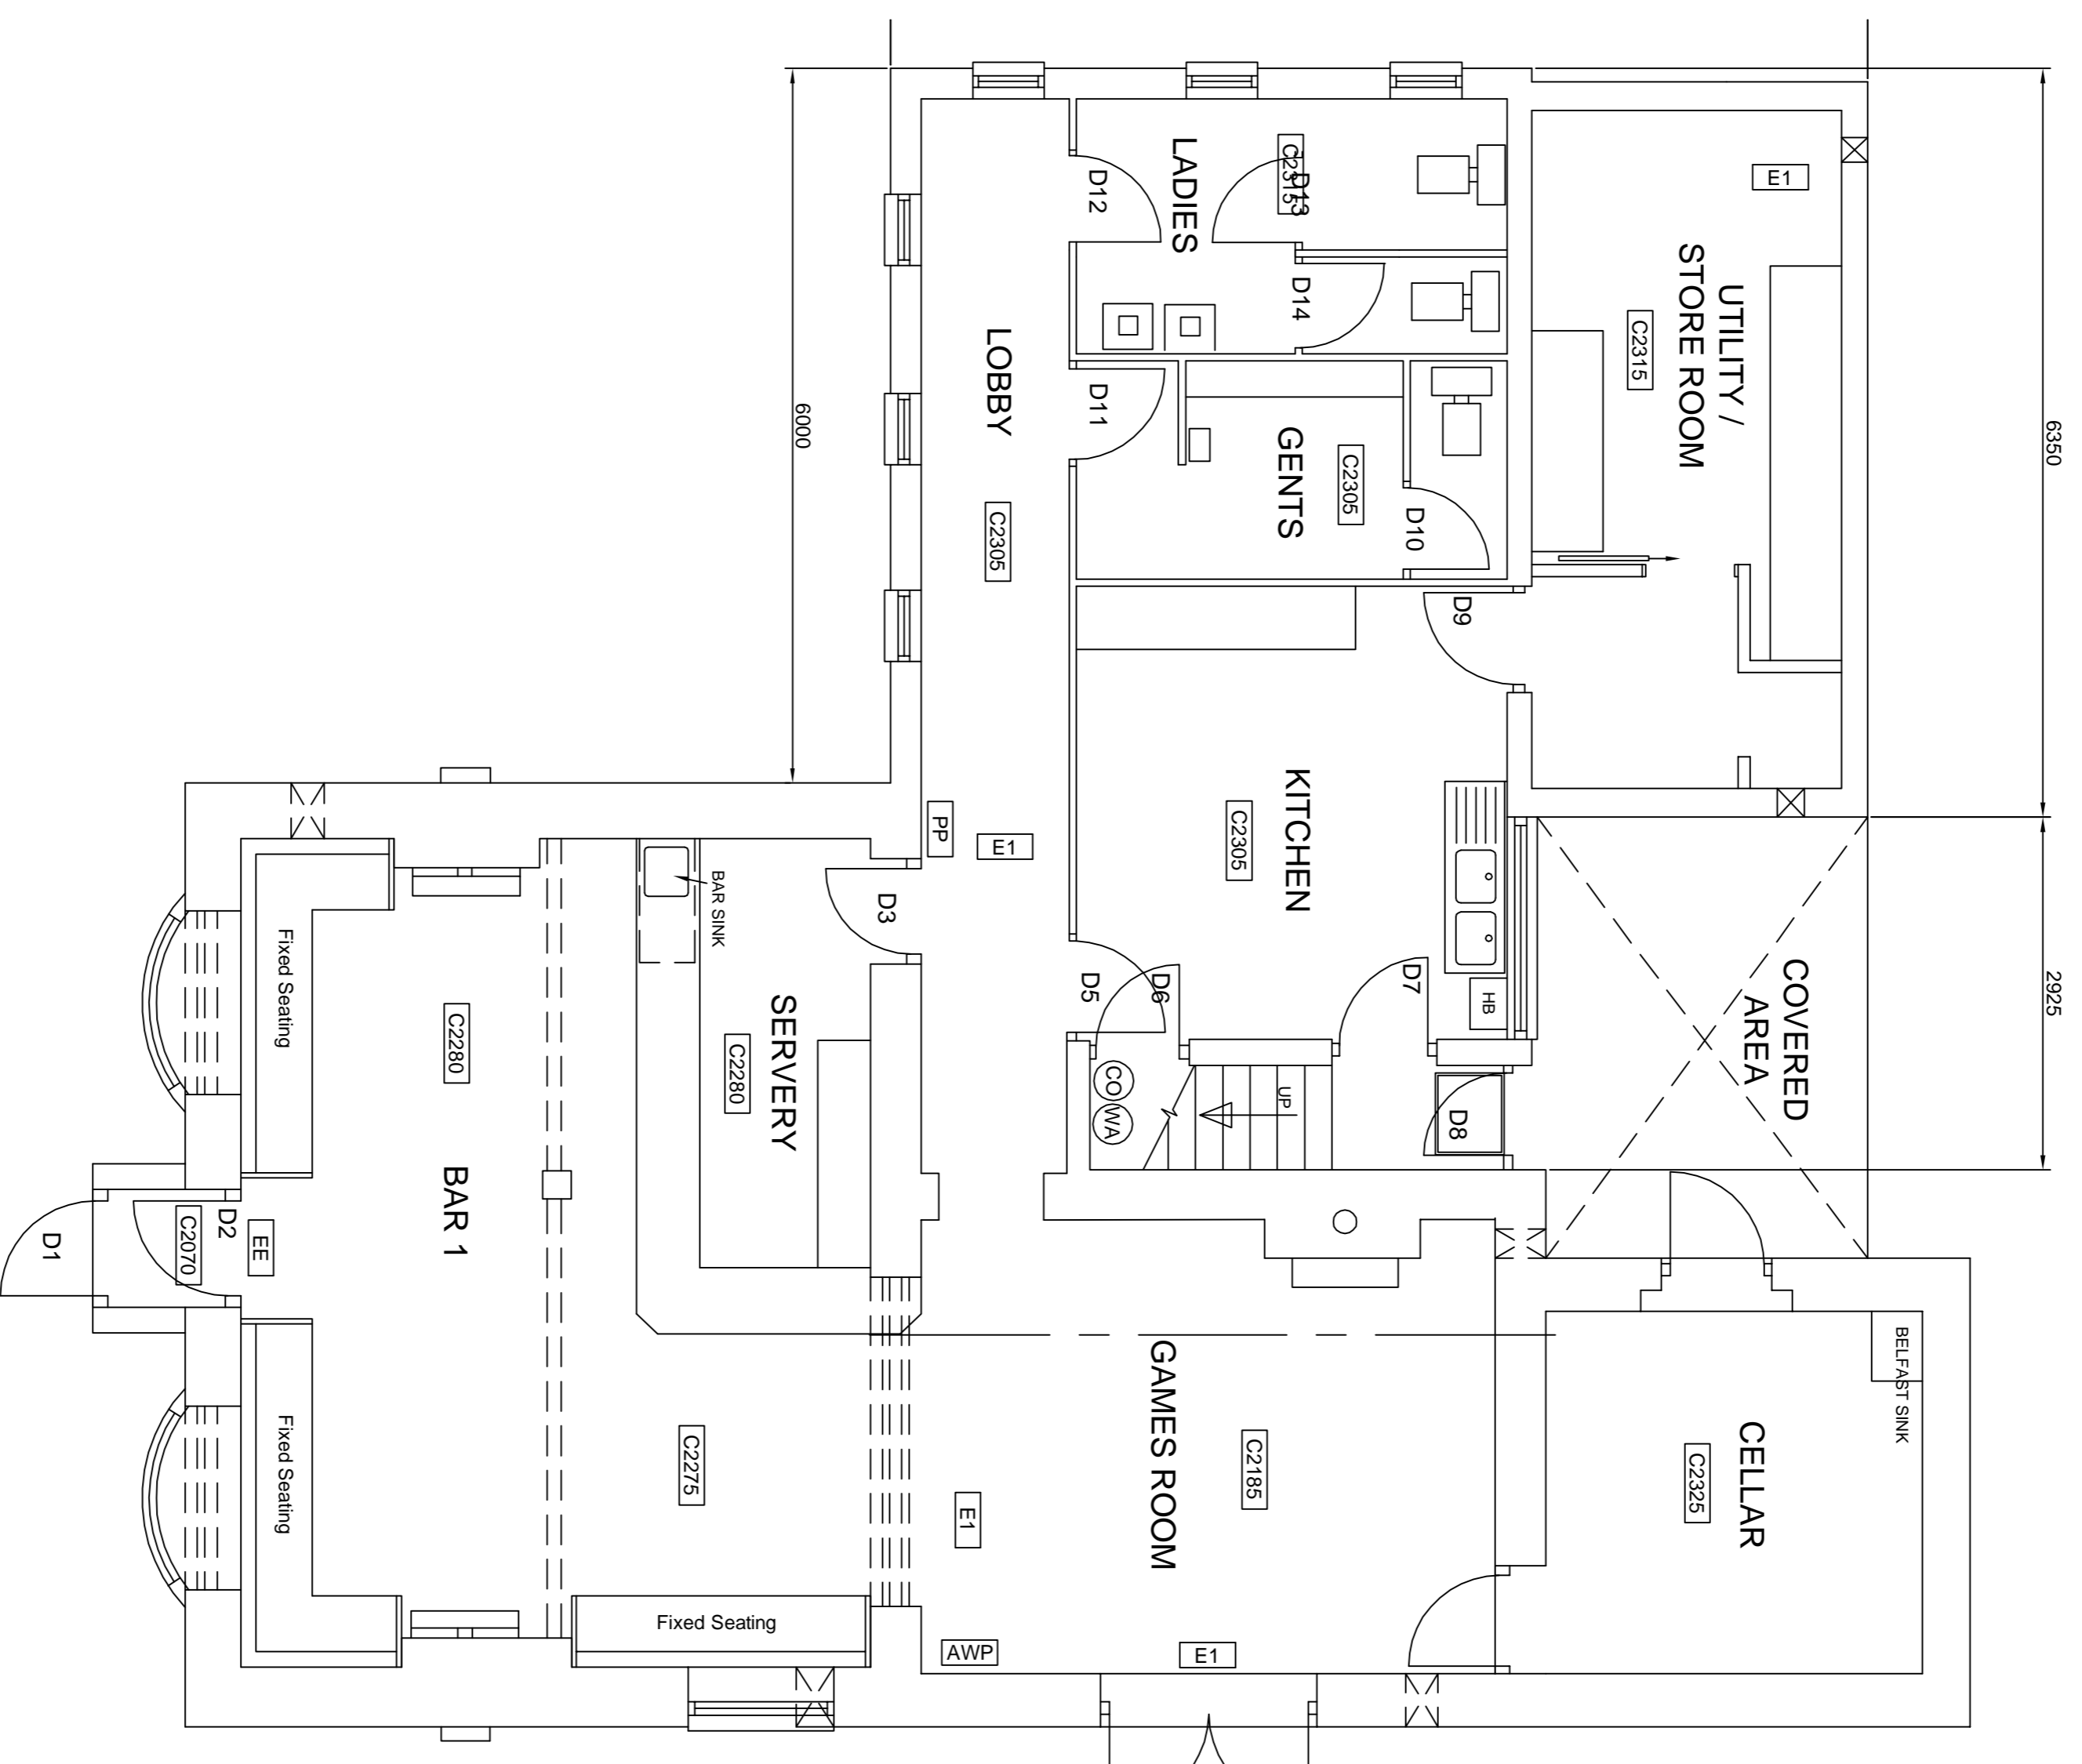


GROUND FLOOR PLAN 2004
SCALE 1:50

NOTE:
Do not scale off this drawing. All dimensions to be checked on site by the Contractor. Any discrepancy to be reported to the Architect.

- KEY**
- [N1] General Fire Notice
- [N2] Staff Fire Notice
- [N3] Fire Door Keep Locked sign
- [N4] Fire Exit Keep Clear sign
- [N5] Fire Door Keep Closed sign
- [FB] Fire Blanket
- [DP] Dry Powder Fire Extinguisher
- [CO] Carbon Dioxide Fire Extinguisher
- [FO] Foam Fire Extinguisher
- [WA] Water Fire Extinguisher
- [E1] Emergency Light Fitting
- [EE] Emergency Exit Sign
- [H] Heat Detector
- [S] Smoke Detector
- [G] Break Glass Call Point
- [F] Fire Alarm Sounder
- [FAP] Fire Alarm Panel
- [AWP] Amusement with Prizes
- [SWP] Skill with Prizes
- [ATM] Cash machines
- [PP] Pay Phone
- [C2980] Ceiling Height

Rev A Oct 08
Updated layout of ladies toilets -
new floor finishes

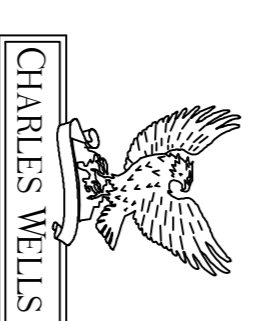

PROPERTY SERVICES DEPARTMENT
THE BREWERY, HAYLOCK STREET,
BRIDFORD MK40 4LU.
Tel. 01234 272766 Fax. 01234 761056

HOUSE
BEEHIVE
DEANSHANGER
BUCKS
DRAWING

EXISTING GROUND FLOOR PLAN

SCALE 1:50
DATE NOVEMBER 2004
DRAWN BY CP5
DRAWING No. B7 01 A