


All dimensions to be checked on site prior to work commencing on site. Any discrepancies must be reported to MR+P  
 All dimensions to be checked on site prior to work commencing as this property has not been surveyed by MR+P. Any discrepancies must be reported to MR+P

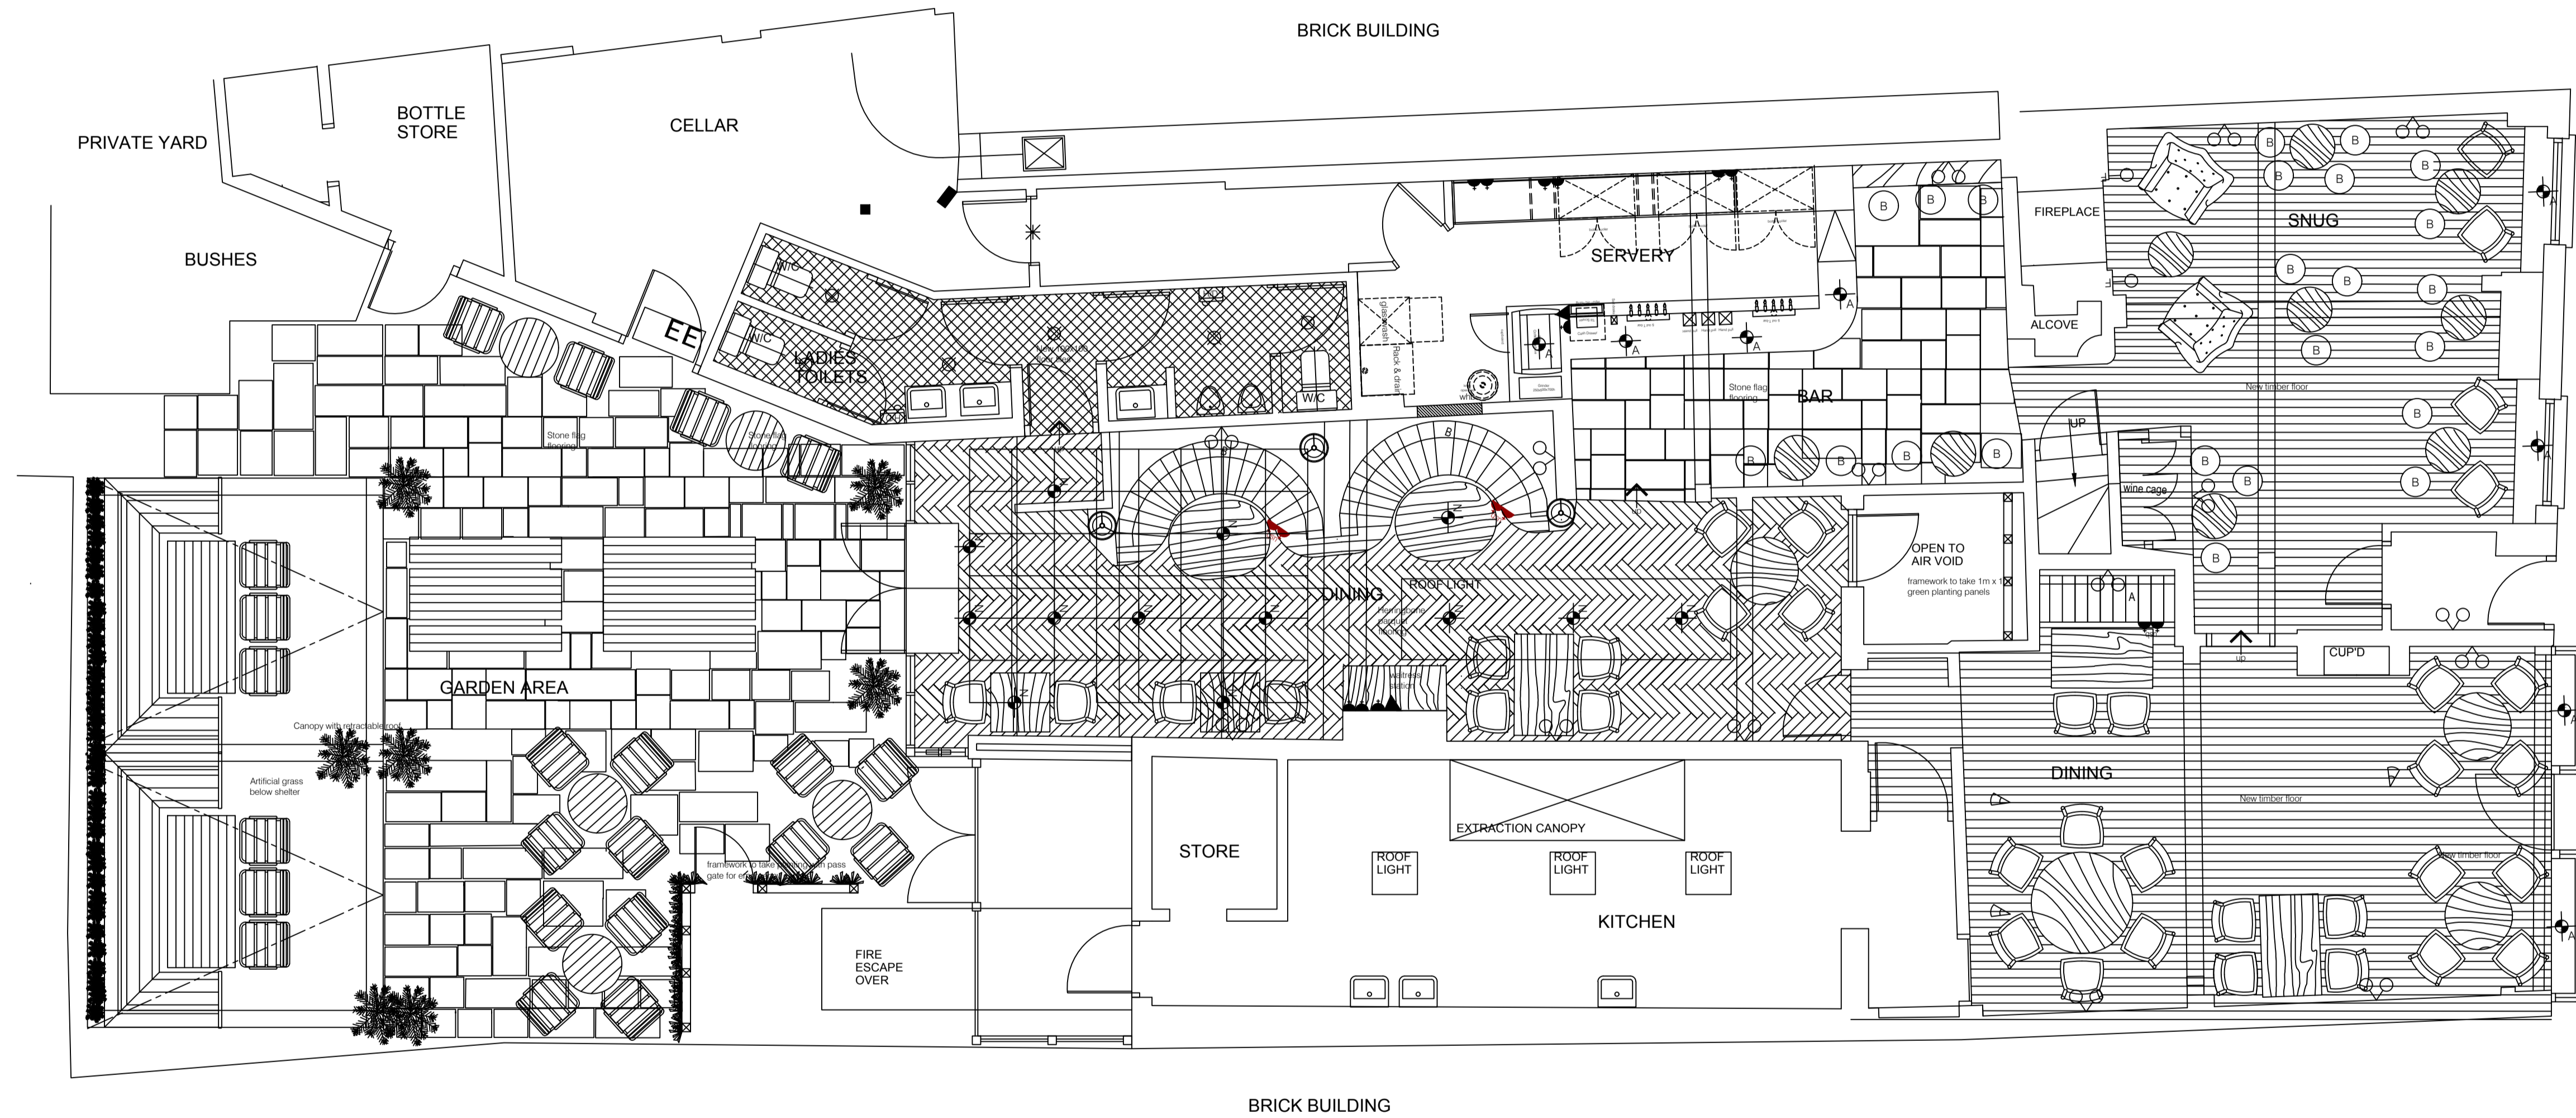

Rev A: 02.11.2021: GARDEN AMENDED

**MR+P**  
ARCHITECTS

MELLING RIDGEWAY + PARTNERS LTD  
 CHARTER HOUSE MOORE STREET  
 SHEFFIELD S3 7UR  
 t: (0114) 2723321  
 f: (0114) 2727395  
 e: info@mrp-architects.co.uk

PROJECT  
 WELLS & CO.  
 NEW SUN INN  
 KIMBOLTON

TITLE  
 GROUND FLOOR PLAN AS PROPOSED

DRAWING STATUS  
 PRELIMINARY

DRAWN BY: TJN

DATE: OCTOBER 2021

SCALE: 1:50 @A1

DRAWING No. 6037-201A