




LOCATION PLAN
SCALE 1:1000

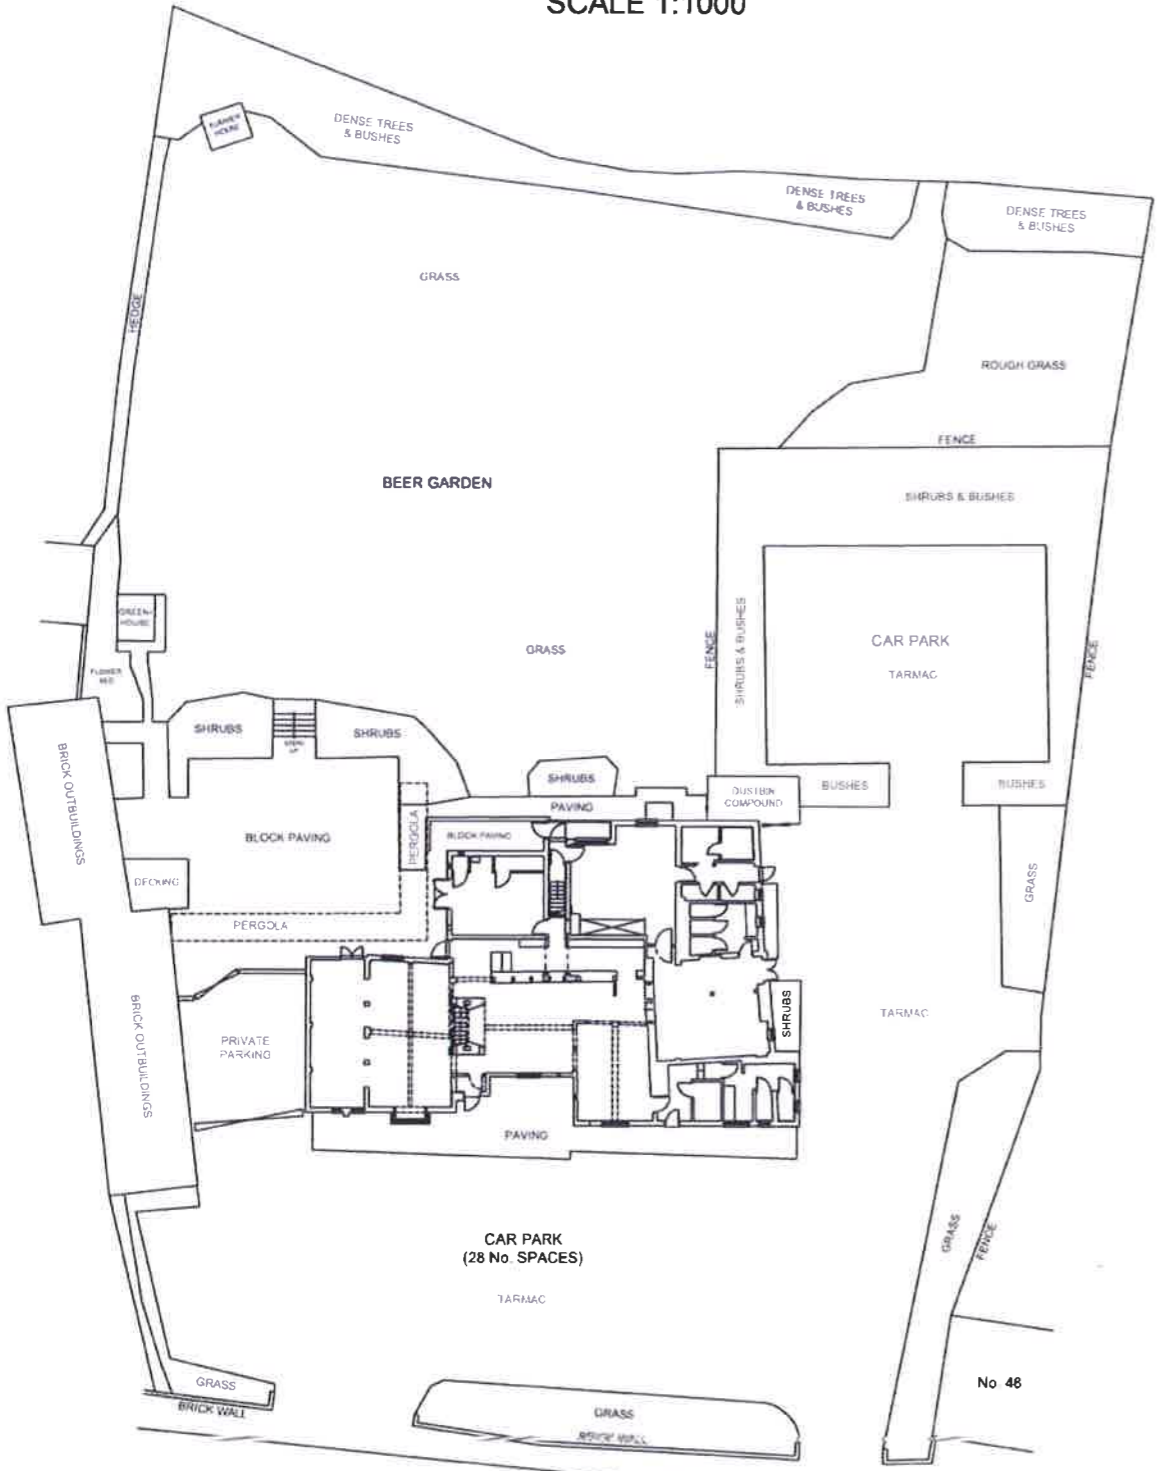

SITE PLAN
SCALE 1:200

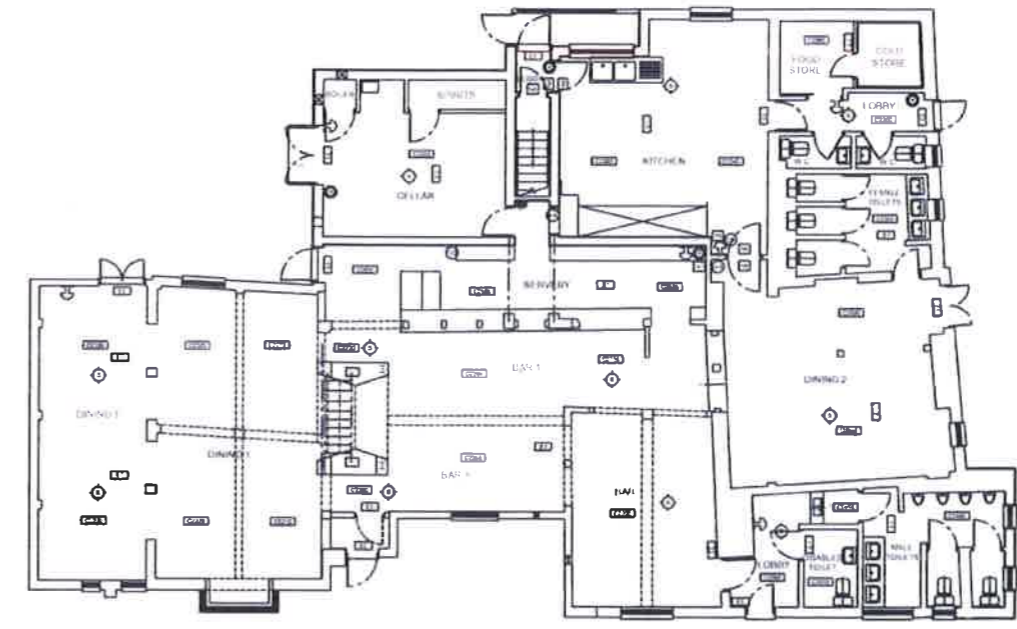

EXISTING GROUND FLOOR PLAN
SCALE 1:100

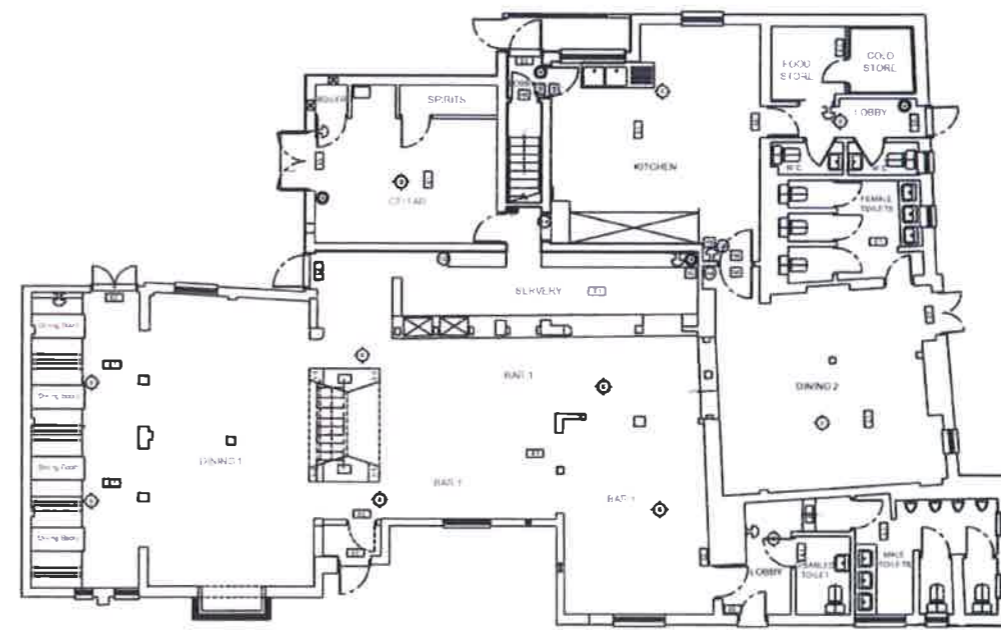

PROPOSED GROUND FLOOR PLAN
SCALE 1:100

NOTE:
Do not scale off this drawing. All dimensions to be checked on site by the Contractor. Any discrepancy to be reported to the Architect.

- KEY**
- [N1] General Fire Notice
 - [N2] Staff Fire Notice
 - [N3] 'Fire Door' Keep Locked sign
 - [N4] 'Fire Exit' Keep Clear sign
 - [N5] 'Fire Door' Keep Closed sign
 - [FB] Fire Blanket
 - [DP] Dry Powder Fire Extinguisher
 - [CO] Carbon Dioxide Fire Extinguisher
 - [FO] Foam Fire Extinguisher
 - [WA] Water Fire Extinguisher
 - [E1] Emergency Light Fitting
 - [EE] Emergency Exit Sign
 - [H] Heat Detector
 - [S] Smoke Detector
 - [C] Break Glass Call Point
 - [SA] Fire Alarm Sounder
 - [FAP] Fire Alarm Panel
 - [AWP] Amusement with Prizes
 - [SWP] Skill with Prizes
 - [ATM] Cash machines
 - [PP] Pay Phone
 - [C2000] Ceiling Height

Floor Areas	
Area	m2
Total Ground Floor Area	317
Total First Floor Area	
Total Second Floor Area	
Total Cellar Floor Area	
Bar 1	88.7
Bar 2	
Dining 1	62.2
Dining 2	34
Kitchen	32.4
Food and cold store	7.4
Gents Toilet	12.4
Ladies Toilet	9.8
Disabling Toilet	0.8
Function Room	
Use of bedroom	
En-suite	

CHARLES WELLS
PROPERTY SERVICES DEPARTMENT
THE BREWERY, HAYLOCK STREET,
BEDFORD MK40 4LU.
Tel. 01234 872700 Fax. 01234 761066

HOUSE
THE FOX & HOUNDS
HIGH STREET
RISELEY

DRAWING
LICENSING PLAN

SCALE 1:100, 1:200
DATE July 2014
DRAWN BY CPS
DRAWING No. F21

BBC PREM 52 05 C
21/10/14