


NOTE:
Do not scale off this drawing. All dimensions to be checked on site by the Contractor. Any discrepancy to be reported to the Architect.

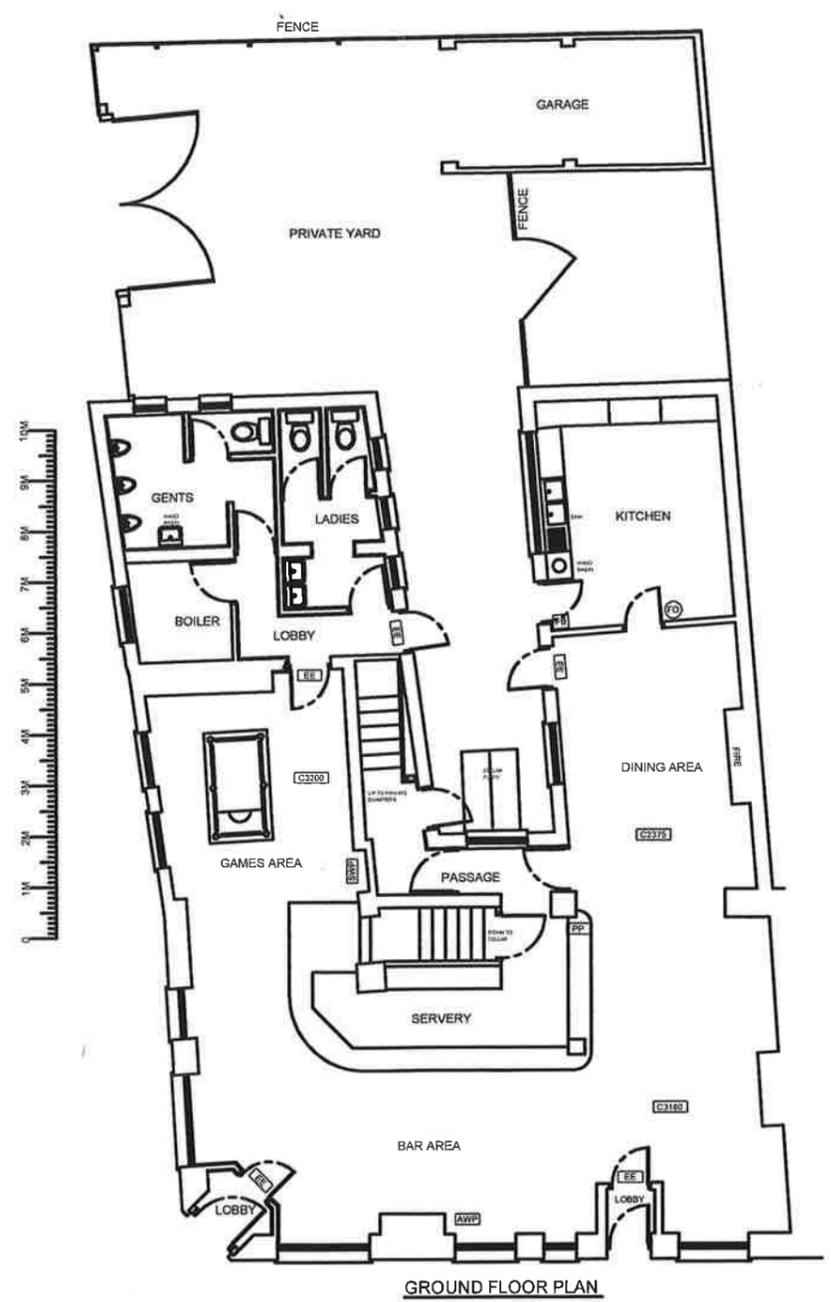

- KEY**
- N1 General Fire Notice
 - N2 Staff Fire Notice
 - N3 'Fire Door Keep Locked' sign
 - N4 'Fire Exit Keep Clear' sign
 - N5 'Fire Door Keep Closed' sign
 - FB Fire Blanket
 - DP Dry Powder Fire Extinguisher
 - CO Carbon Dioxide Fire Extinguisher
 - FO Foam Fire Extinguisher
 - WA Water Fire Extinguisher
 - E1 Emergency Light Fitting
 - EE Emergency Exit Sign
 - H Heat Detector
 - S Smoke Detector
 - C Break Glass Call Point
 - FAS Fire Alarm Sounder
 - FAP Fire Alarm Panel
 - AWP Amusement with Prizes
 - SWP Skill with Prizes
 - ATM Cash machines
 - PP Pay Phone
 - C2345 Ceiling Height



CHARLES WELLS

PROPERTY SERVICES DEPARTMENT
THE BURNBY, HAYLOCK STREET,
WISBOURNE MK40 4LL
Tel: 01294 276708 Fax: 01294 761088

ROOM
SPREAD EAGLE

NORTHAMPTON
DRAWING

**Ground Floor Building Plan
& External Areas**

SCALE 1:100
DATE Feb 2005
DRAWN BY A.J.

DRAWING No.
S13