
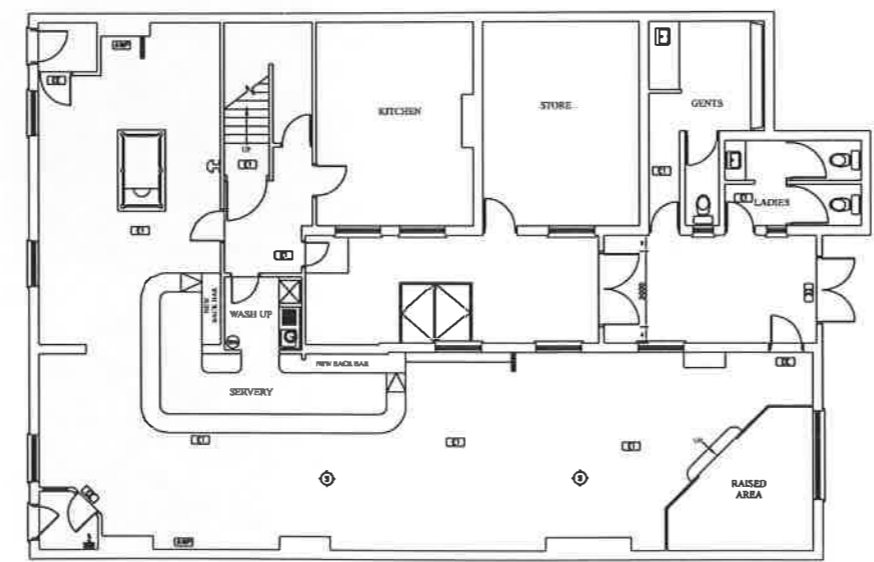


NOTE:
Do not scale off this drawing. All dimensions to be checked on site by the Contractor. Any discrepancy to be reported to the Architect.

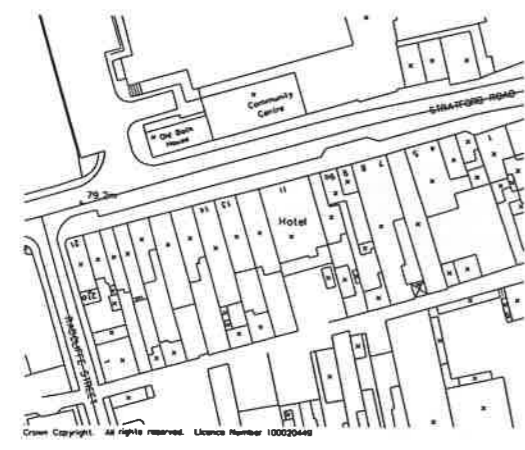

GROUND FLOOR LAYOUT
1:100

KEY	
N1	General Fire Notice
N2	Staff Fire Notice
N3	'Fire Door Keep Locked' sign
N4	'Fire Exit Keep Clear' sign
FB	Fire Blanket
DP	Dry Powder Fire Extinguisher
CO	Carbon Dioxide Fire Extinguisher
FO	Foam Fire Extinguisher
WA	Water Fire Extinguisher
E1	Emergency Light Fitting
EE	Emergency Exit Sign
H	Heat Detector
S	Smoke Detector
⊙	Break Glass Call Point
⊞	Fire Alarm Sounder
FAP	Fire Alarm Panel
AWP	Amusement with Prizes
SWP	Skill with Prizes
ATM	Cash machines
PP	Pay Phone

PROPERTY SERVICES DEPARTMENT
THE BREWERY, HAVELOCK STREET,
BEDFORD MK40 4LU.
Tel. 01234 272766 Fax. 01234 761056

HOUSE
THE NORTH WESTERN HOTEL
STARTFORD ROAD,
WOLVERTON.

DRAWING
PROPOSED FLOOR LAYOUT

SCALE 1:100
DATE MARCH-2003
DRAWN BY DB

DRAWING No.
N11