



NOTE:
Do not scale off this drawing. All dimensions to be checked on site by the Contractor. Any discrepancy to be reported to the Architect.

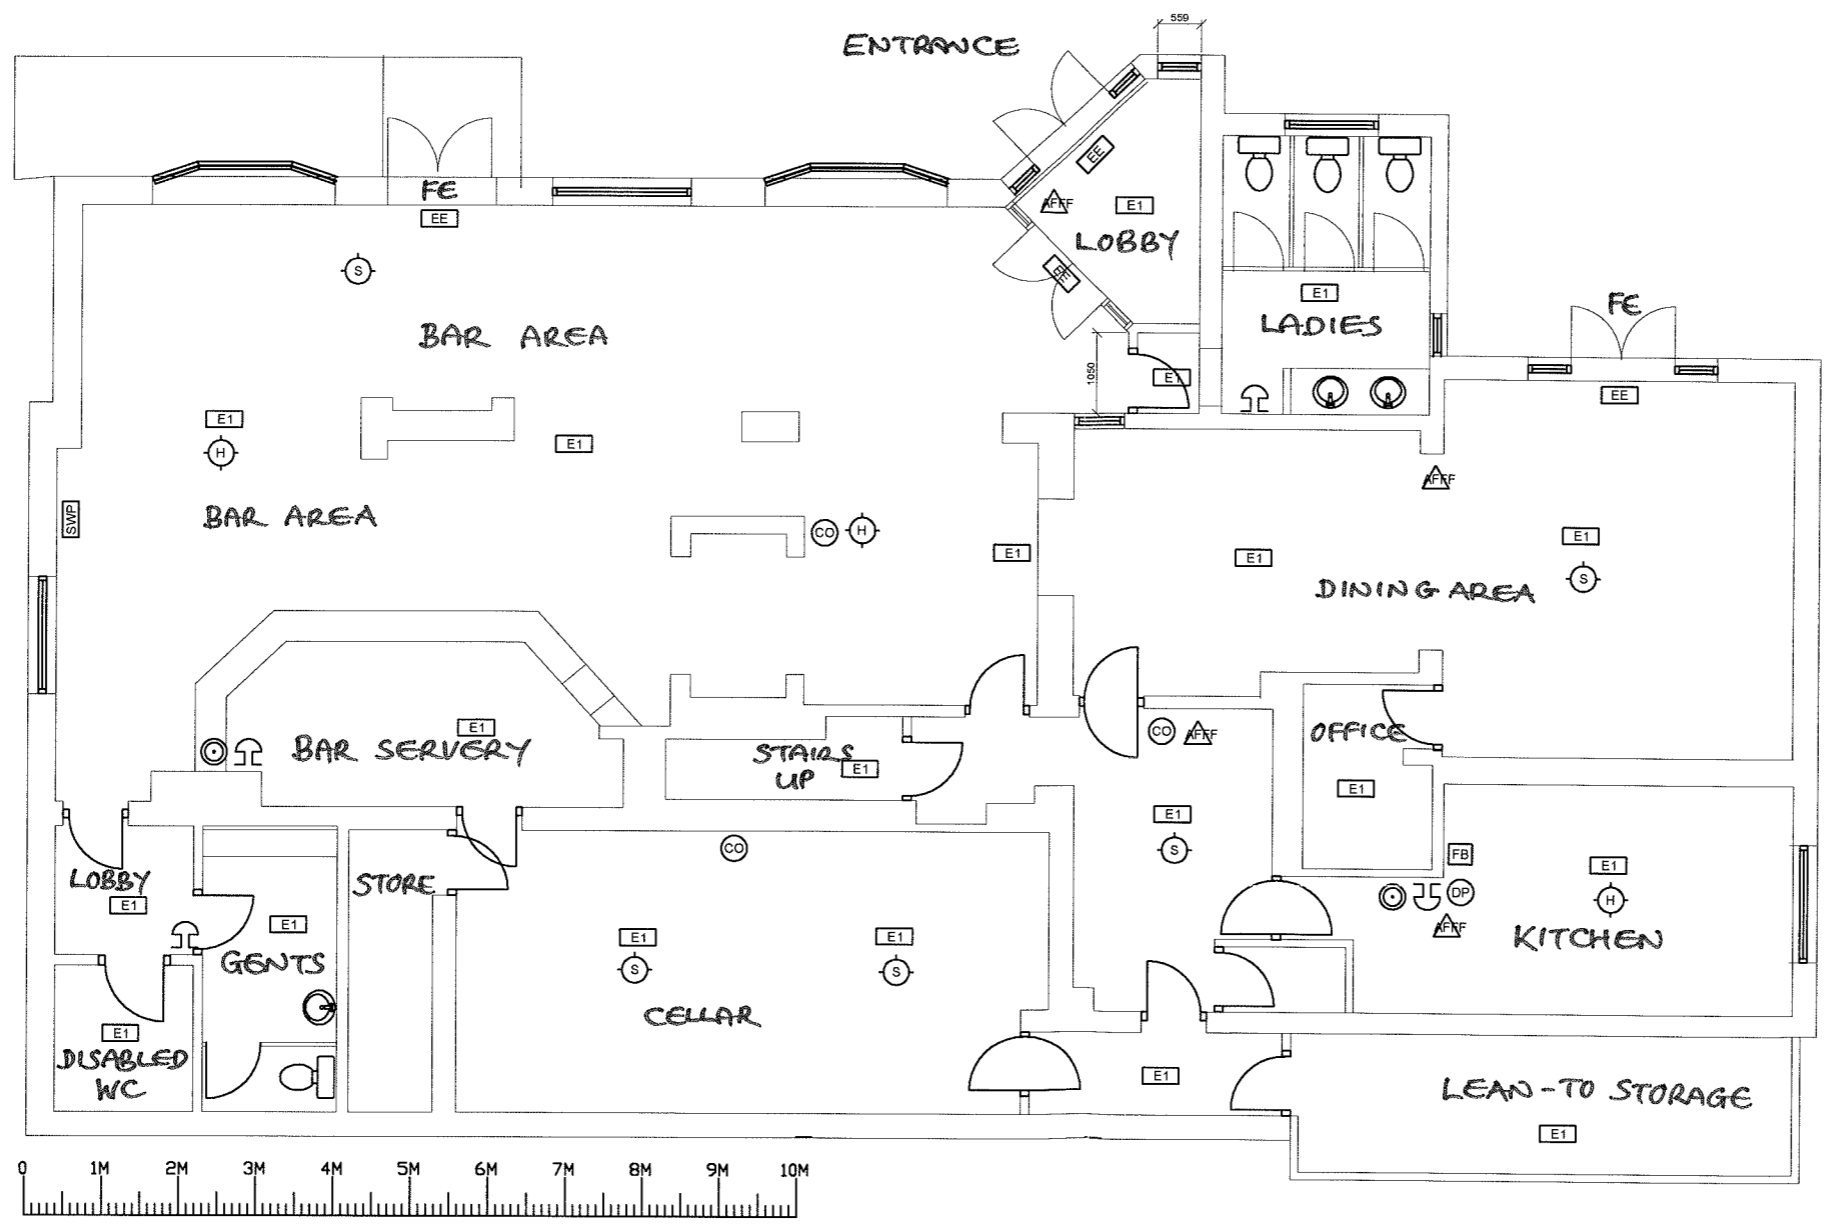


CHARLES WELLS
 PROPERTY SERVICES DEPARTMENT
 THE BREWERY, HAVELOCK STREET,
 BEDFORD MK40 4LU.
 Tel: 01234 272766 Fax: 01234 761056

HOUSE
 THE BELL INN
 STOKE MANDEVILLE

DRAWING
 PROPOSED PLAN

SCALE 1:100 @ A3
 DATE MARCH 2011
 DRAWN BY BLN

DRAWING No.
BISM 01